

© Mott MacDonald

This document is issued for the party which commissioned it and for specific purposes connected with the captioned project only. It should not be relied upon by any other party or used for any other purpose.

We accept no responsibility for the consequences of this document being relied upon by any other party, or being used for any other purpose, or containing any error or omission which is due to an error or omission in data supplied to us by other parties.

M MOTT MACDONALD

Certificate No. 24GA28016600

111 Wood Avenue Suite 500 Iselin, New Jersey 08830-1005 **United States** 

T- + 973-397-3400 F- + 973-376-1072 www.mottmacamericas.com RIDGEWOOD WATER 131 NORTH MAPLE AVENUE RIDGEWOOD, NJ 07450

Project Number Drawn Description

ANTHONY F. PEDRO
Professional Engineer Lic. NO. GE37905

507102802

B/O

**Drawing Number** 

Eng check Designed Coordination Approved Security STD

AR001

PFAS TREATMENT PRELIMINARY

ARCHITECTURAL CEDAR HILL TF PLAN AND RENDERINGS

B:\d0540445\507102802-MMD-00-CEDR-Architectural-Central-RVT2019-MD-P\_PBRevised.rvt

1/26/2023 3:51:08 PM



EAST ELEVATION
SCALE: 1/8" = 1'-0"



WEST ELEVATION
SCALE: 1/8" = 1'-0"



© Mott MacDonald

This document is issued for the party which commissioned it and for specific purposes connected with the captioned project only. It should not be relied upon by any other party or used for any other purpose.

We accept no responsibility for the consequences of this document being relied upon by any other party, or being used for any other purpose, or containing any error or omission which is due to an error or omission in data supplied to us by other parties.

M MOTT MACDONALD

Certificate No. 24GA28016600

111 Wood Avenue Suite 500 Iselin, New Jersey 08830-1005 United States

T- + 973-397-3400 F- + 973-376-1072 www.mottmacamericas.com RIDGEWOOD WATER
131 NORTH MAPLE AVENUE
RIDGEWOOD, NJ 07450

ANTH Professional

Project Number
5071

ANTHONY F. PEDRO
Professional Engineer Lic. NO. GE37905

507102802

B/O

No. 24GE03790500 ≅

Drawing Number

Designed Designer Eng check Checker

Drawn Author Coordination

Dwg check Approved Approver

Scale Status Rev Security

STD


AR002

NOT FOR CONSTRUCTION

PFAS TREATMENT PRELIMINARY

ARCHITECTURAL

CEDAR HILL TF
REVISED DESIGN ELEVATIONS

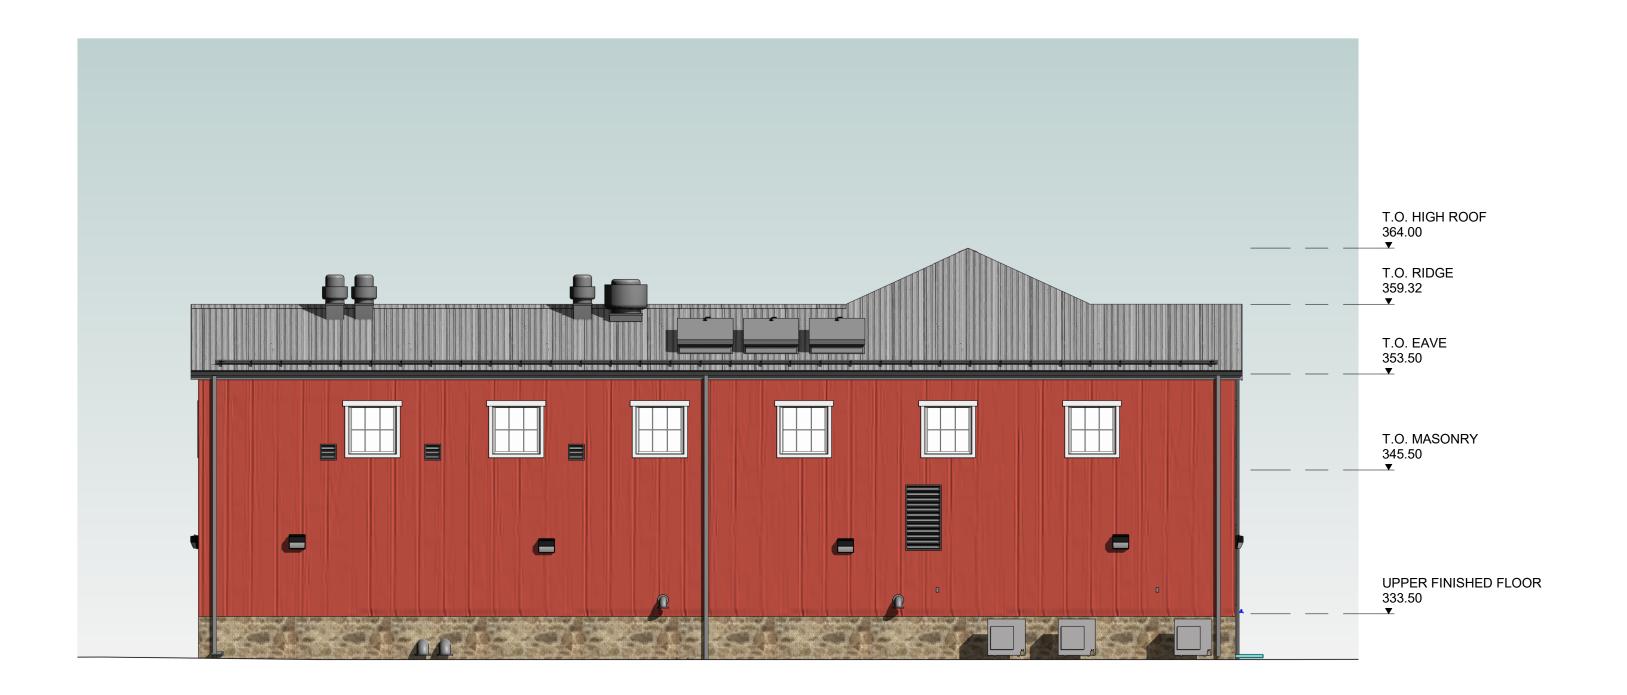

NORTH ELEVATION SCALE: 1/8" = 1'-0"



SOUTH ELEVATION SCALE: 1/8" = 1'-0"



This document is issued for the party which commissioned it and for specific purposes connected with the captioned project only. It should not be relied upon by any other party or used for any other purpose.

We accept no responsibility for the consequences of this document being relied upon by any other party, or being used for any other purpose, or containing any error or omission which is due to an error or omission in data supplied to us by other party

M MOTT MACDONALD

111 Wood Avenue Suite 500 Iselin, New Jersey 08830-1005 United States

Certificate No. 24GA28016600 T- + 973-397-3400 F- + 973-376-1072 www.mottmacamericas.com RIDGEWOOD WATER 131 NORTH MAPLE AVENUE RIDGEWOOD, NJ 07450

ıta supp	plied to us by o	ther parties			
					ANTHO
					Professional E
					Project Number
					Project Number


Drawn Description

ANTHONY F. PEDRO
Professional Engineer Lic. NO. GE37905

507102802

Ch'k'd App'd

B/O

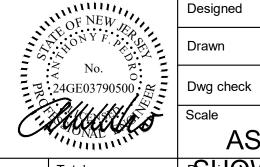

Designer Eng check Checker

Drawn Author Coordination

Dwg check Approved Approver

Scale Status Rev Security

STD

AR003

## NOT FOR CONSTRUCTION

PFAS TREATMENT PRELIMINARY

ARCHITECTURAL
CEDAR HILL TF
REVISED DESIGN ELEVATIONS

B:\d0540445\507102802-MMD-00-CEDR-Architectural-Central-RVT2019-MD-P\_PBRevised.rvt 1/27

1/27/2023 8:54:50 AM