


1 AMES FLOOR PLAN
AR001 1/8" = 1'-0"



RENDER #1



RENDER #2

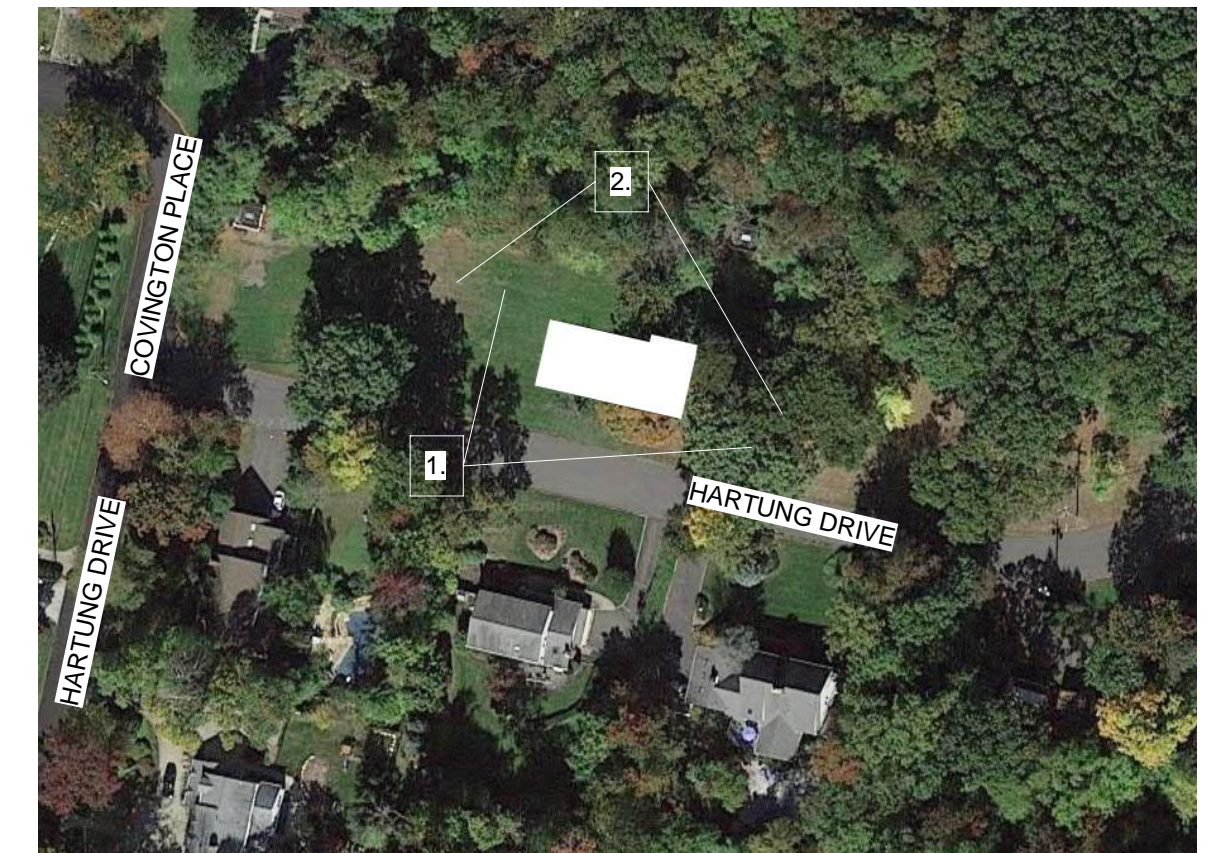

© Mott MacDonald

This document is issued for the party which commissioned it and for specific purposes connected with the captioned project only. It should not be relied upon by any other party or used for any other purpose. We accept no responsibility for the consequences of this document being relied upon by any other party, or being used for any other purpose, or containing any error or omission which is due to an error or omission in data supplied to us by other parties.

M M
MOTT MACDONALD
Certificate No. 24GA28016600
111 Wood Avenue
Suite 500
Iselin, New Jersey 08830-1005
United States
T- +973-397-3400
F- +973-376-1072
www.mottmacamericas.com

Client
RIDGEWOOD WATER
131 NORTH MAPLE AVENUE
RIDGEWOOD, NJ 07450

Rev	Date	Drawn	Description	Ch'k'd	App'd

ANTHONY F. PEDRO
Professional Engineer Lic. NO. 37905



Project Number
507102802

Designed		Eng check	
Drawn		Coordination	
Dwg check		Approved	
Scale	Status	Rev	Security STD
Drawing Number		AR001	


NOT FOR CONSTRUCTION

Title
PFAS TREATMENT PRELIMINARY


**ARCHITECTURAL
AMES TF
PLAN AND RENDERINGS**




1 SOUTH ELEVATION
AR002 1/8" = 1'-0"

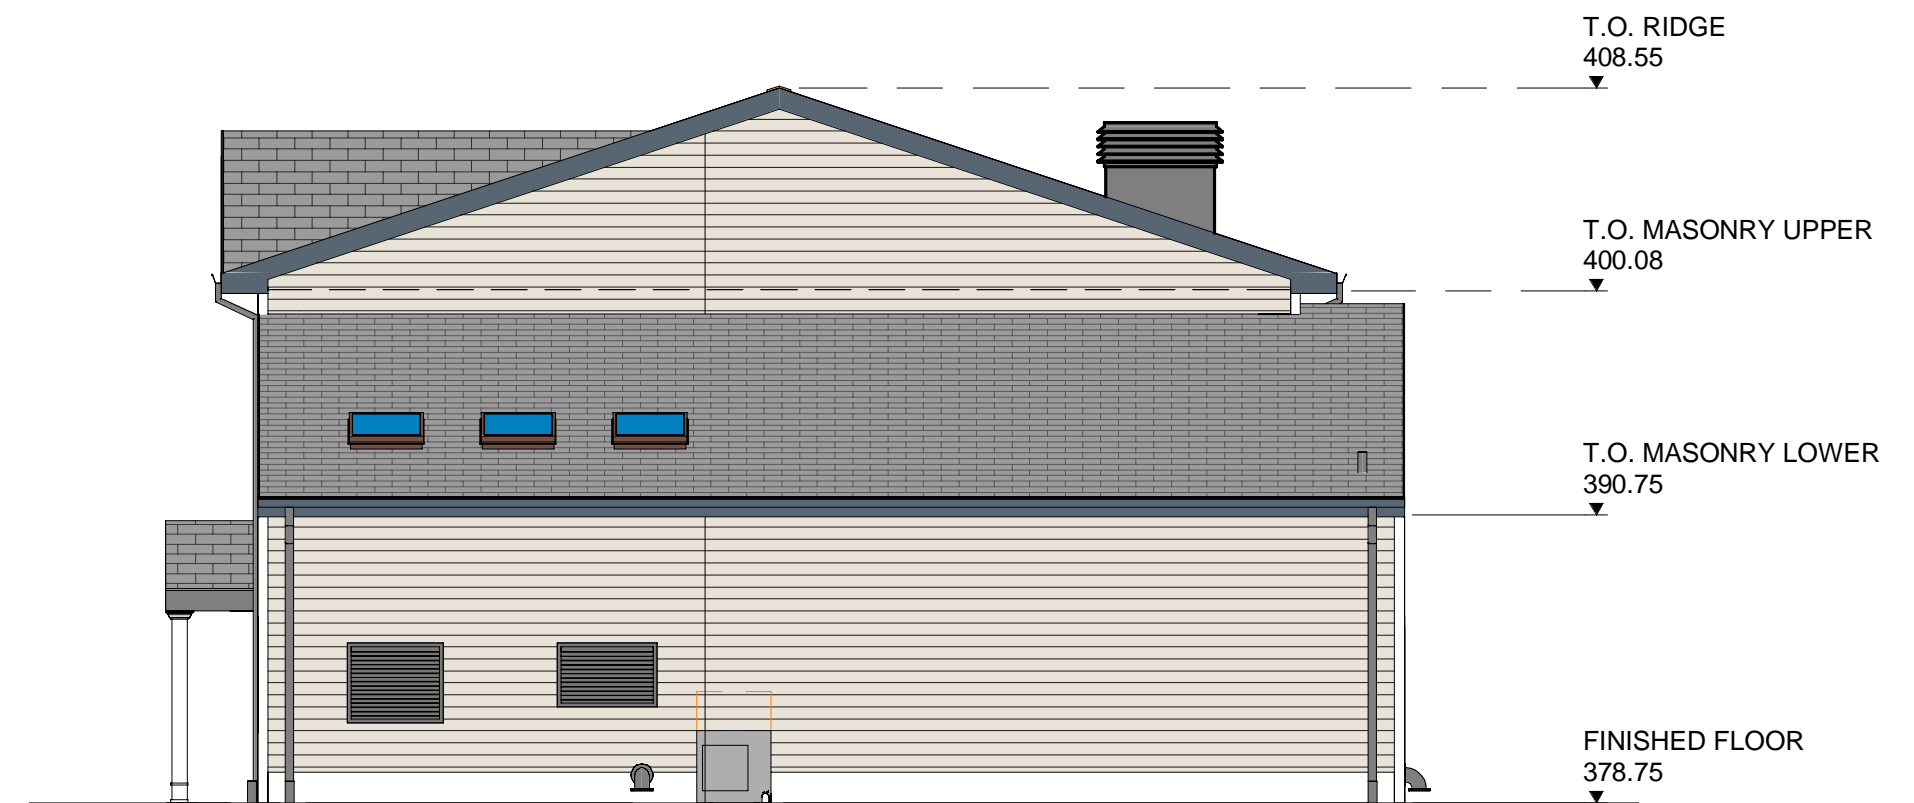

2 EAST ELEVATION
AR002 1/8" = 1'-0"

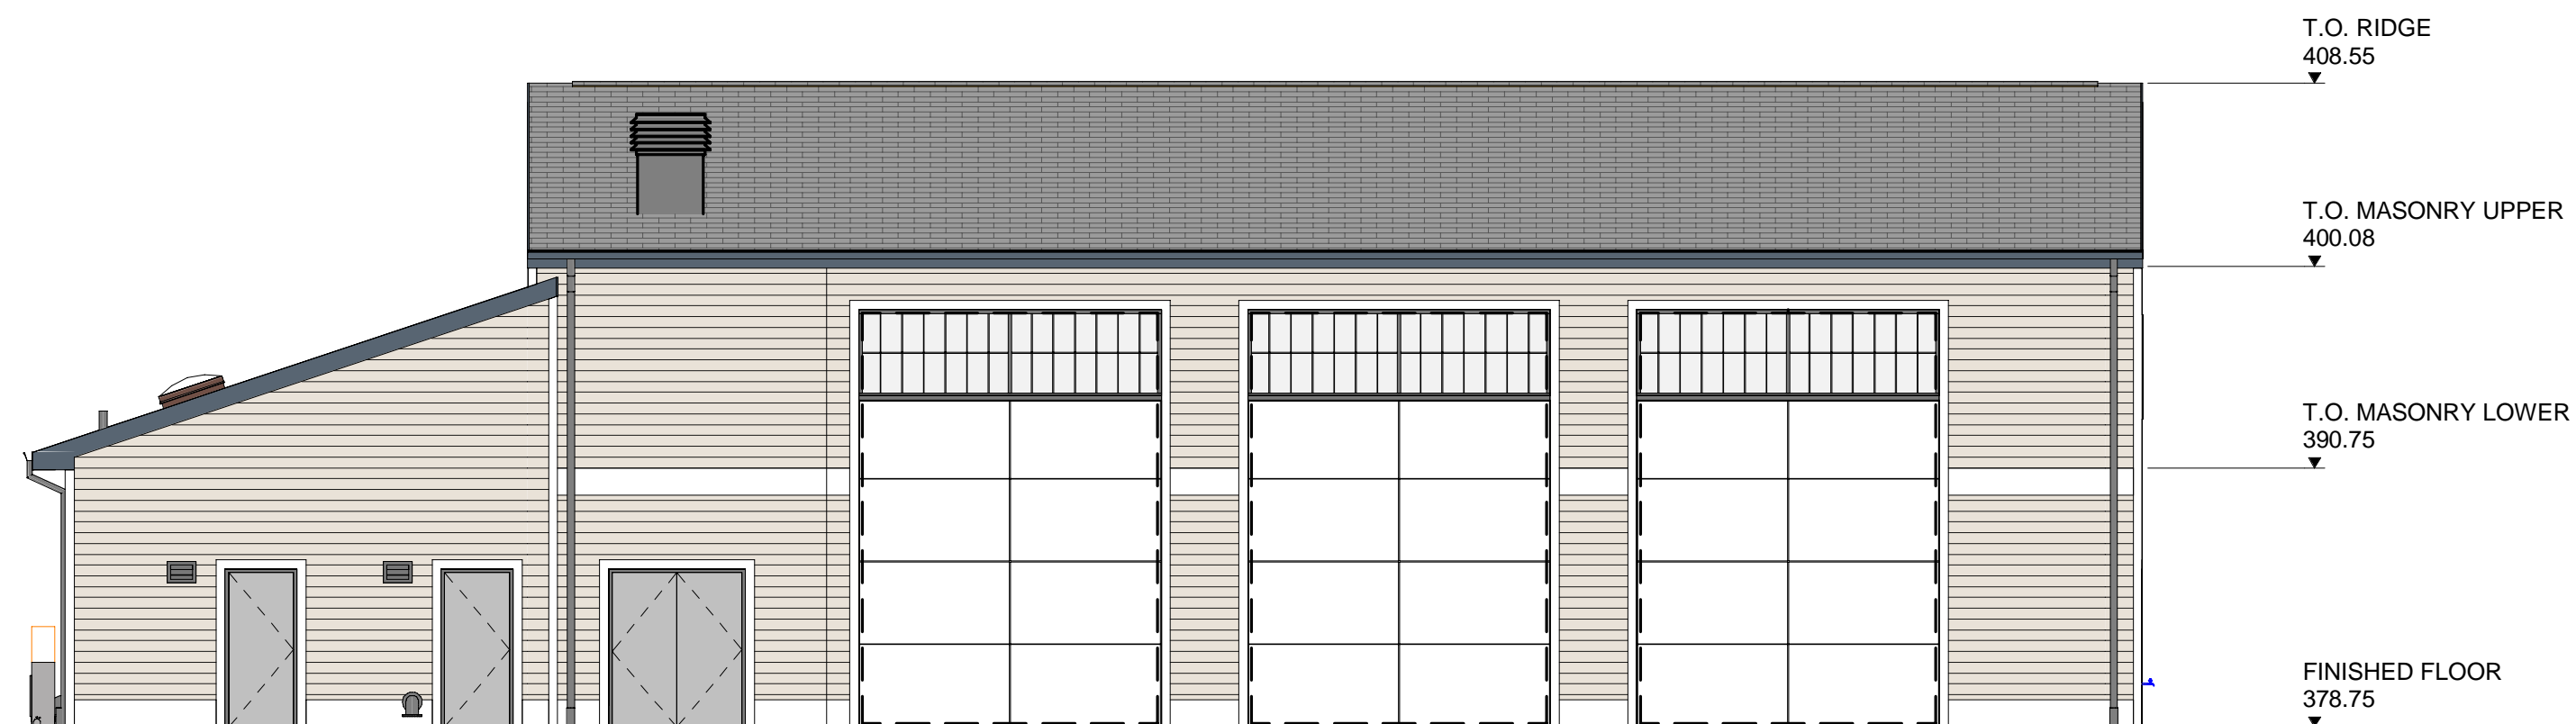

3 NORTH ELEVATION
AR002 1/8" = 1'-0"

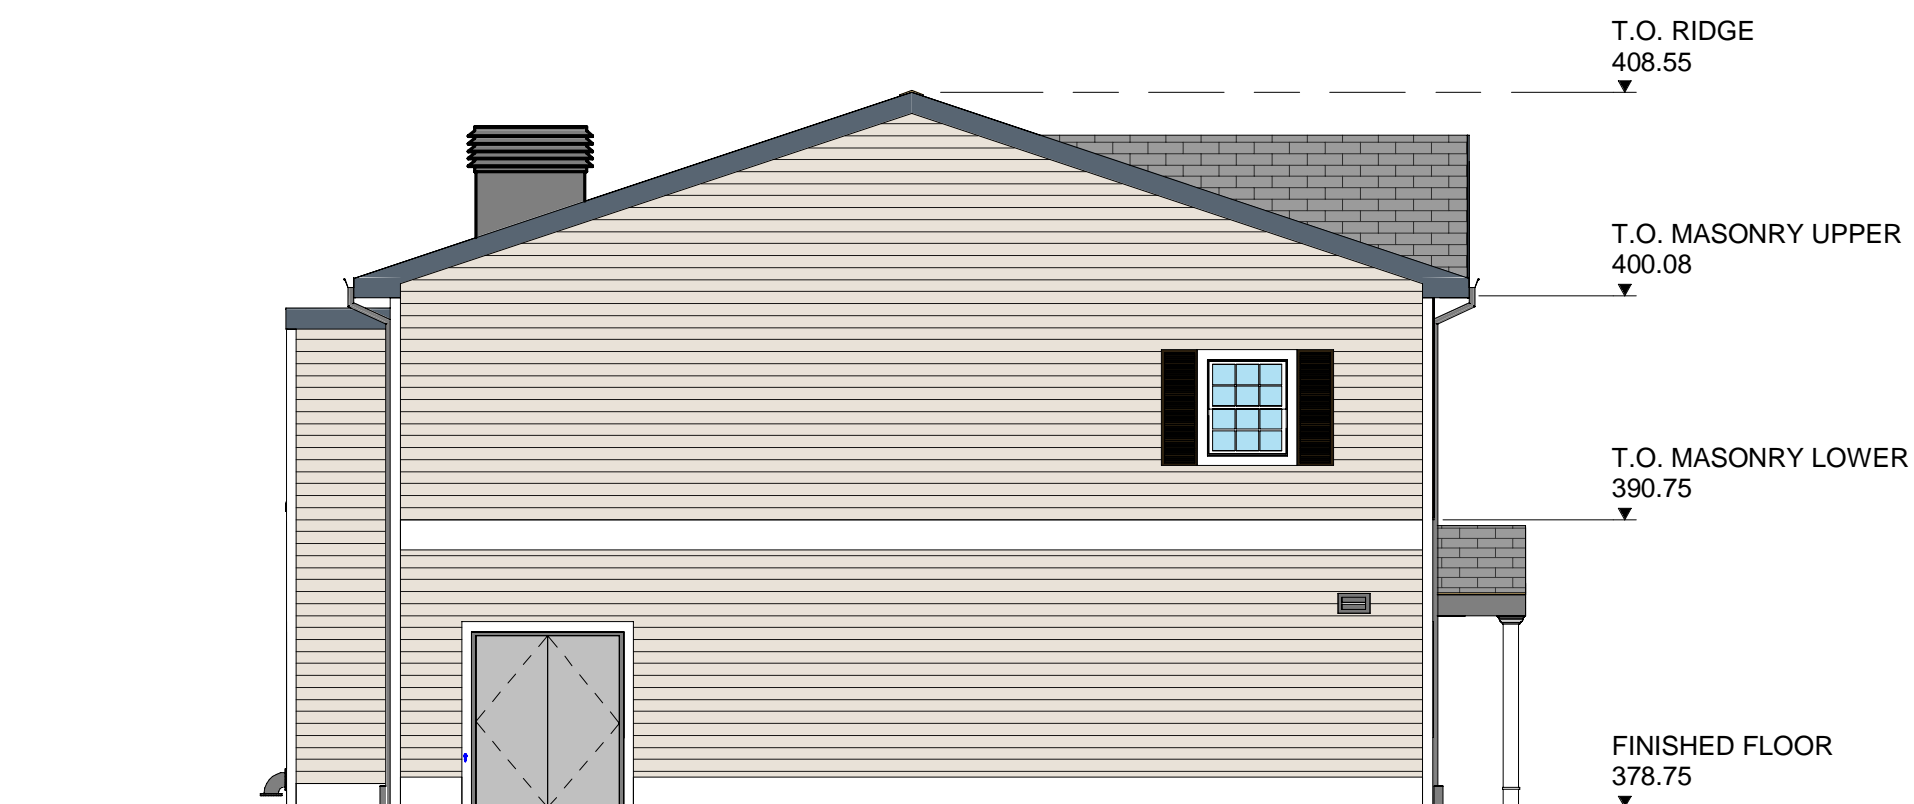

4 WEST ELEVATION
AR002 1/8" = 1'-0"



© Mott MacDonald

This document is issued for the party which commissioned it and for specific purposes connected with the captioned project only. It should not be relied upon by any other party or used for any other purpose. We accept no responsibility for the consequences of this document being relied upon by any other party, or being used for any other purpose, or containing any error or omission which is due to an error or omission in data supplied to us by other parties.

M M
MOTT MACDONALD
Certificate No. 24GA28016600

111 Wood Avenue
Suite 500
Iselin, New Jersey 08830-1005
United States

T- + 973-397-3400
F- + 973-376-1072
www.mottmacamericas.com

Client
RIDGEWOOD WATER
131 NORTH MAPLE AVENUE
RIDGEWOOD, NJ 07450

Rev	Date	Drawn	Description	Ch'k'd	App'd

ANTHONY F. PEDRO
Professional Engineer Lic. NO. 37905



Project Number
507102802

B/O Total

Designed		Eng check	
Drawn		Coordination	
Dwg check		Approved	
Scale	Status	Rev	Security
		STD	

Drawing Number
AR002

NOT FOR CONSTRUCTION

Title
PFAS TREATMENT PRELIMINARY

**ARCHITECTURAL
AMES TF
ELEVATIONS**