

2 STORY ADDITION & ALTERATION
AT
SINGLE FAMILY RESIDENCE
8 SHERWOOD LANE
WYCKOFF, NEW JERSEY

Robert Adam Puzio, AIA
Licence No.

NJ AI 15225

SCHEMATIC DESIGN

Drawing Title

Rev:

ISSUED FOR REVIEW 8-22-22

RE-ISSUED 11-2-22

Project No. Drawn by: RAP

22-015


Project Date.

6.6.22

Drawing No. OF 2 SHEETS

A-2


Copyright © 2022 - R.A.Puzio Architect Inc.

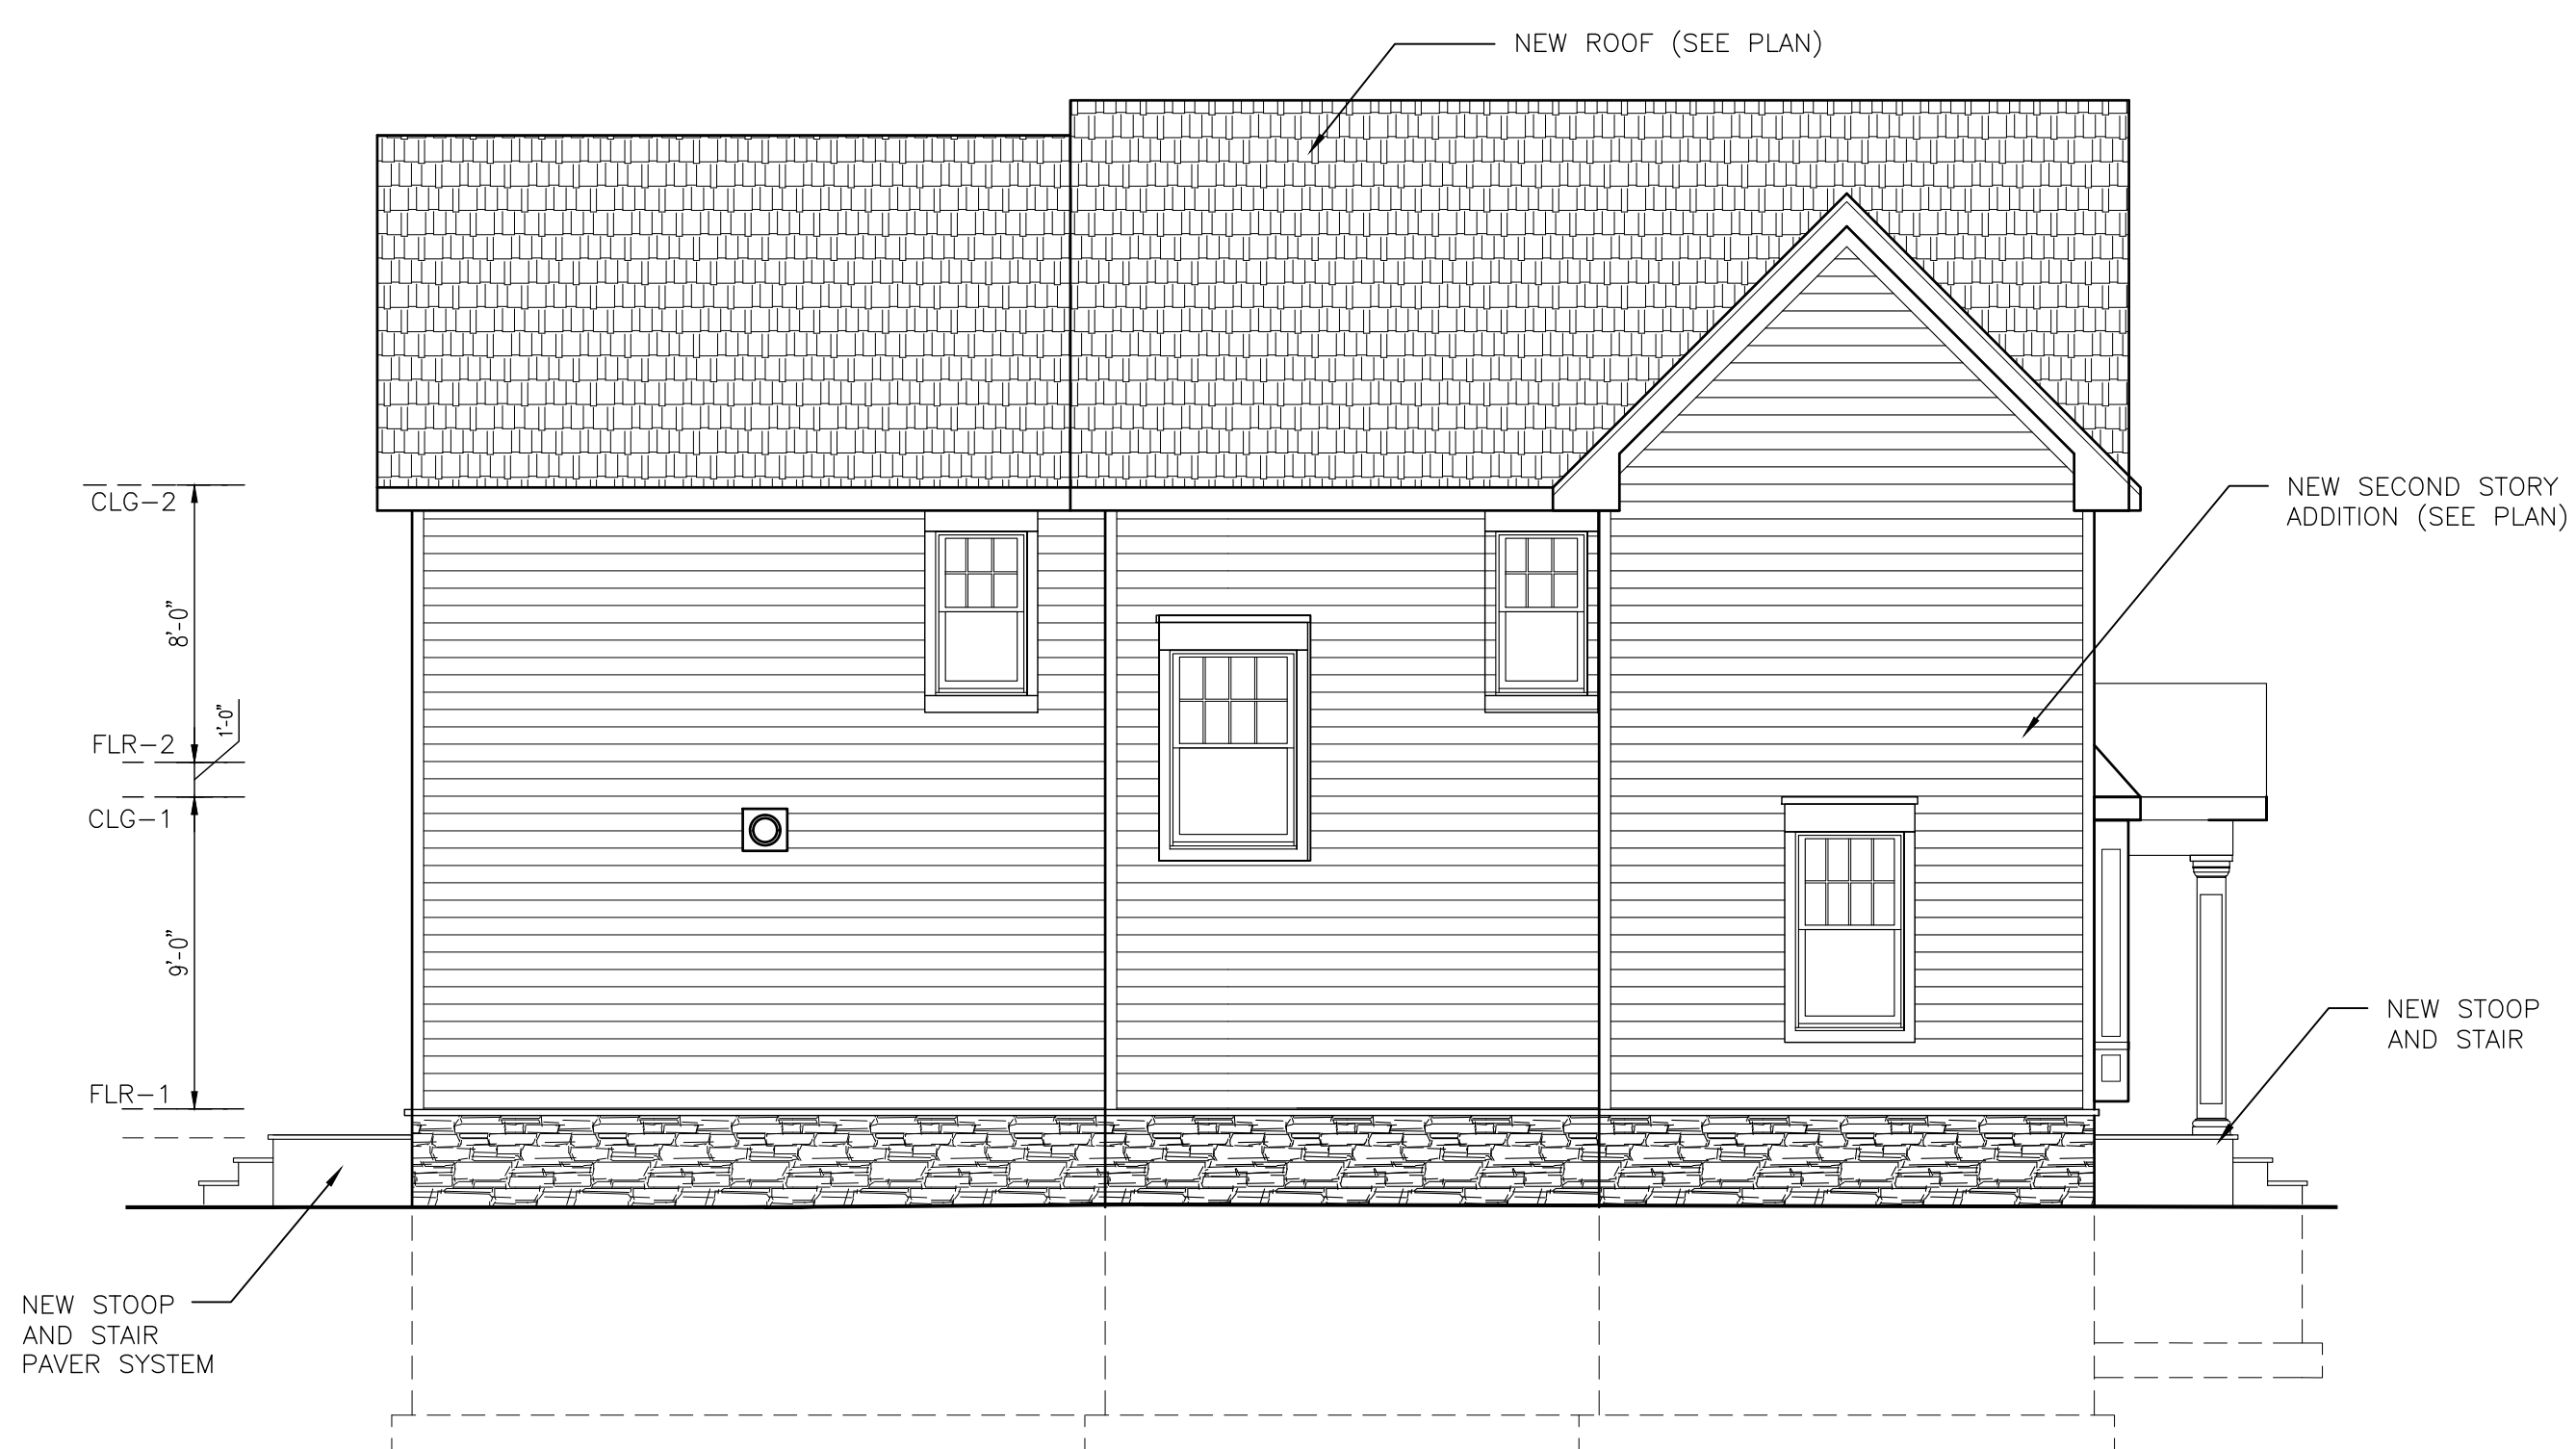


PROPOSED SIDE ELEVATION (EAST)
SCALE: 3/16" = 1'-0"



PROPOSED FRONT ELEVATION
SCALE: 3/16" = 1'-0"

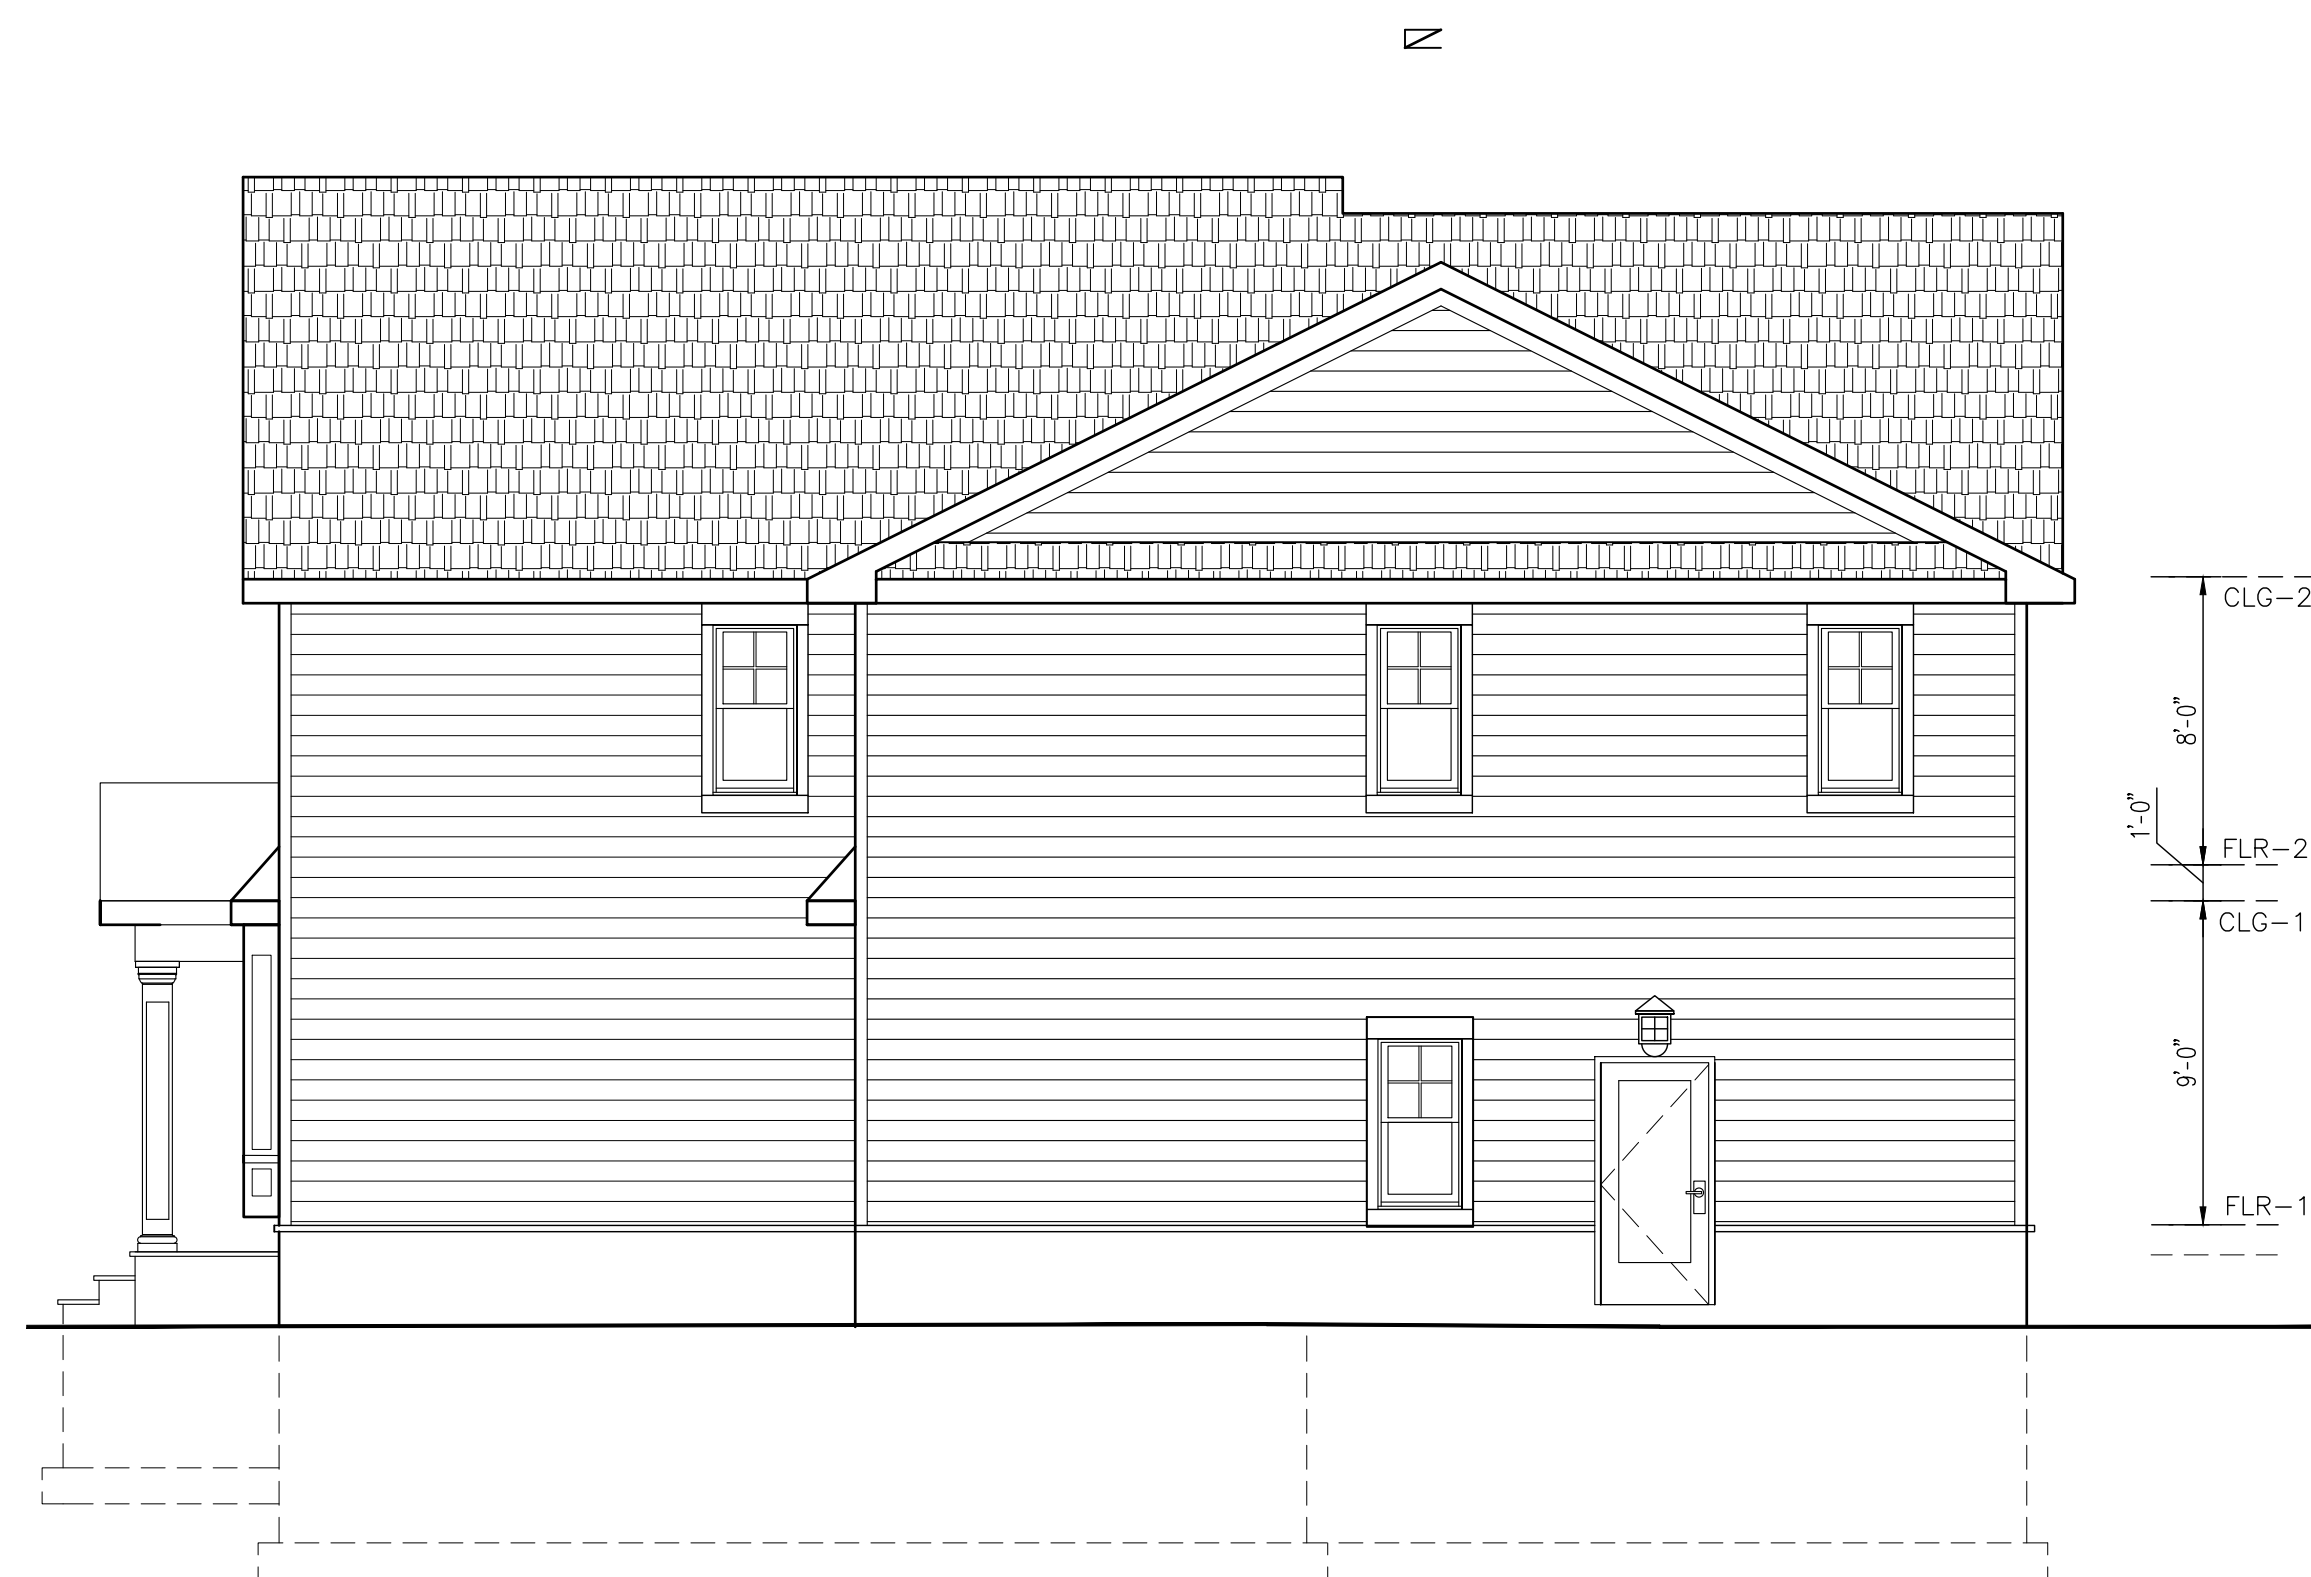

PROPOSED SIDE ELEVATION (WEST)
SCALE: 3/16" = 1'-0"

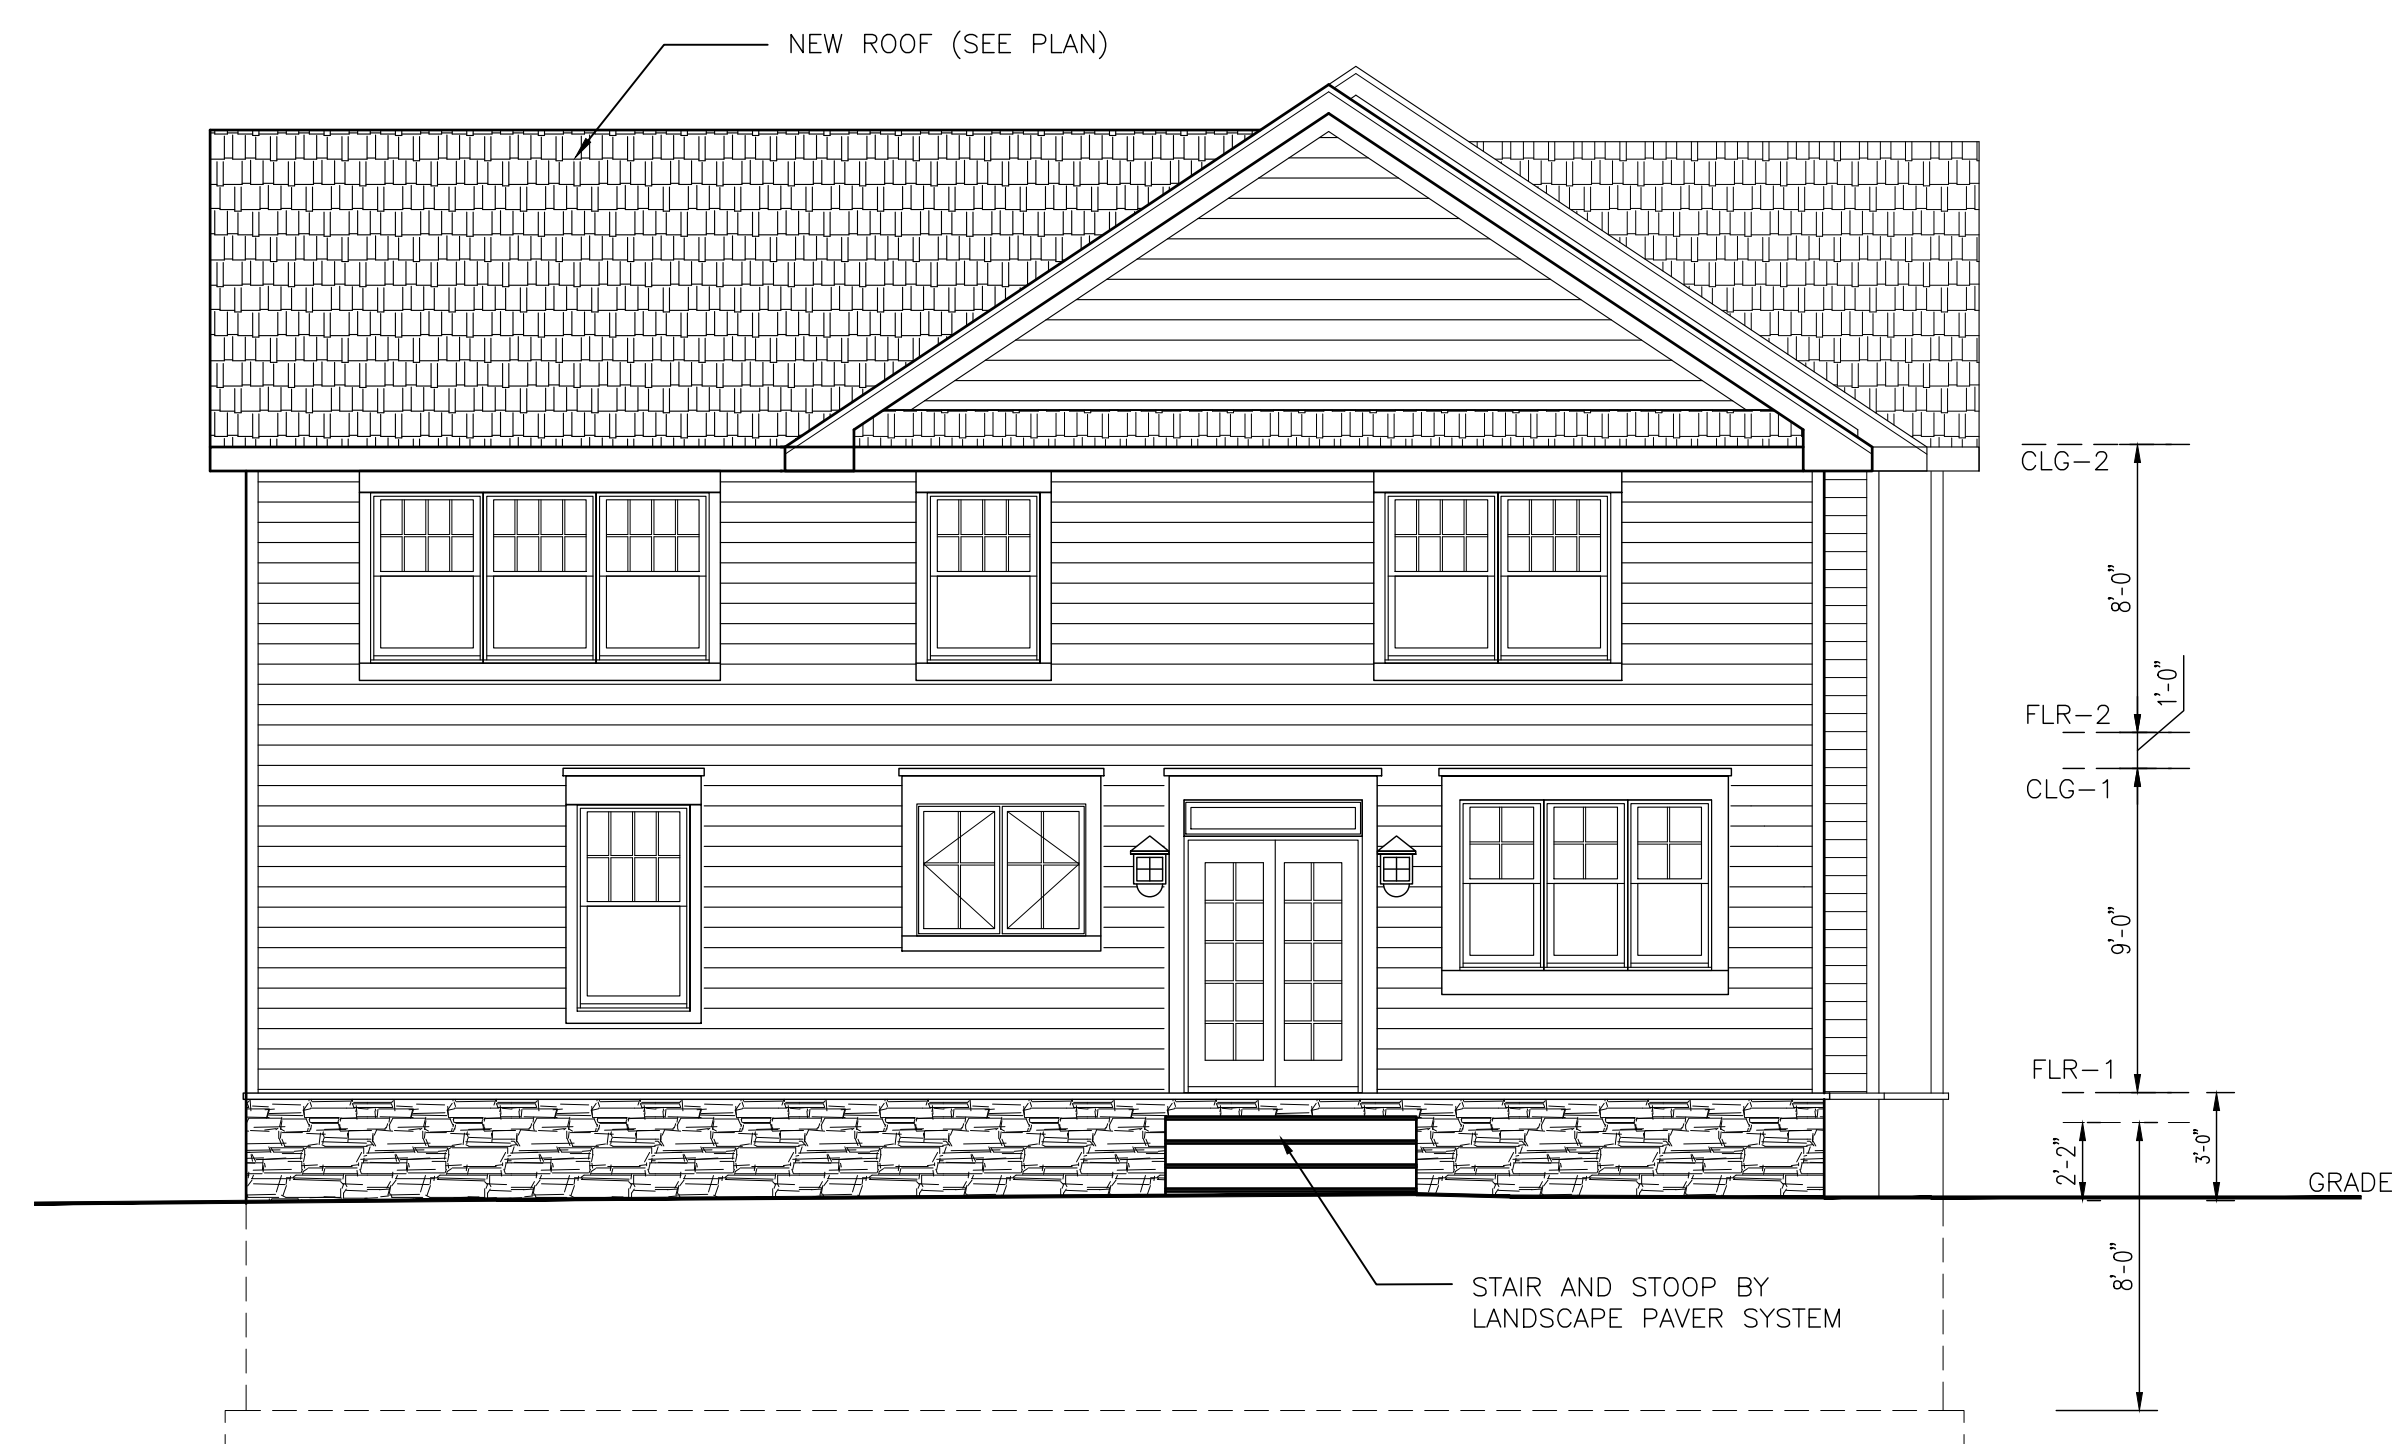

PROPOSED REAR ELEVATION
SCALE: 3/16" = 1'-0"