




EAST ELEVATION

SCALE: 1/4" = 1'-0"

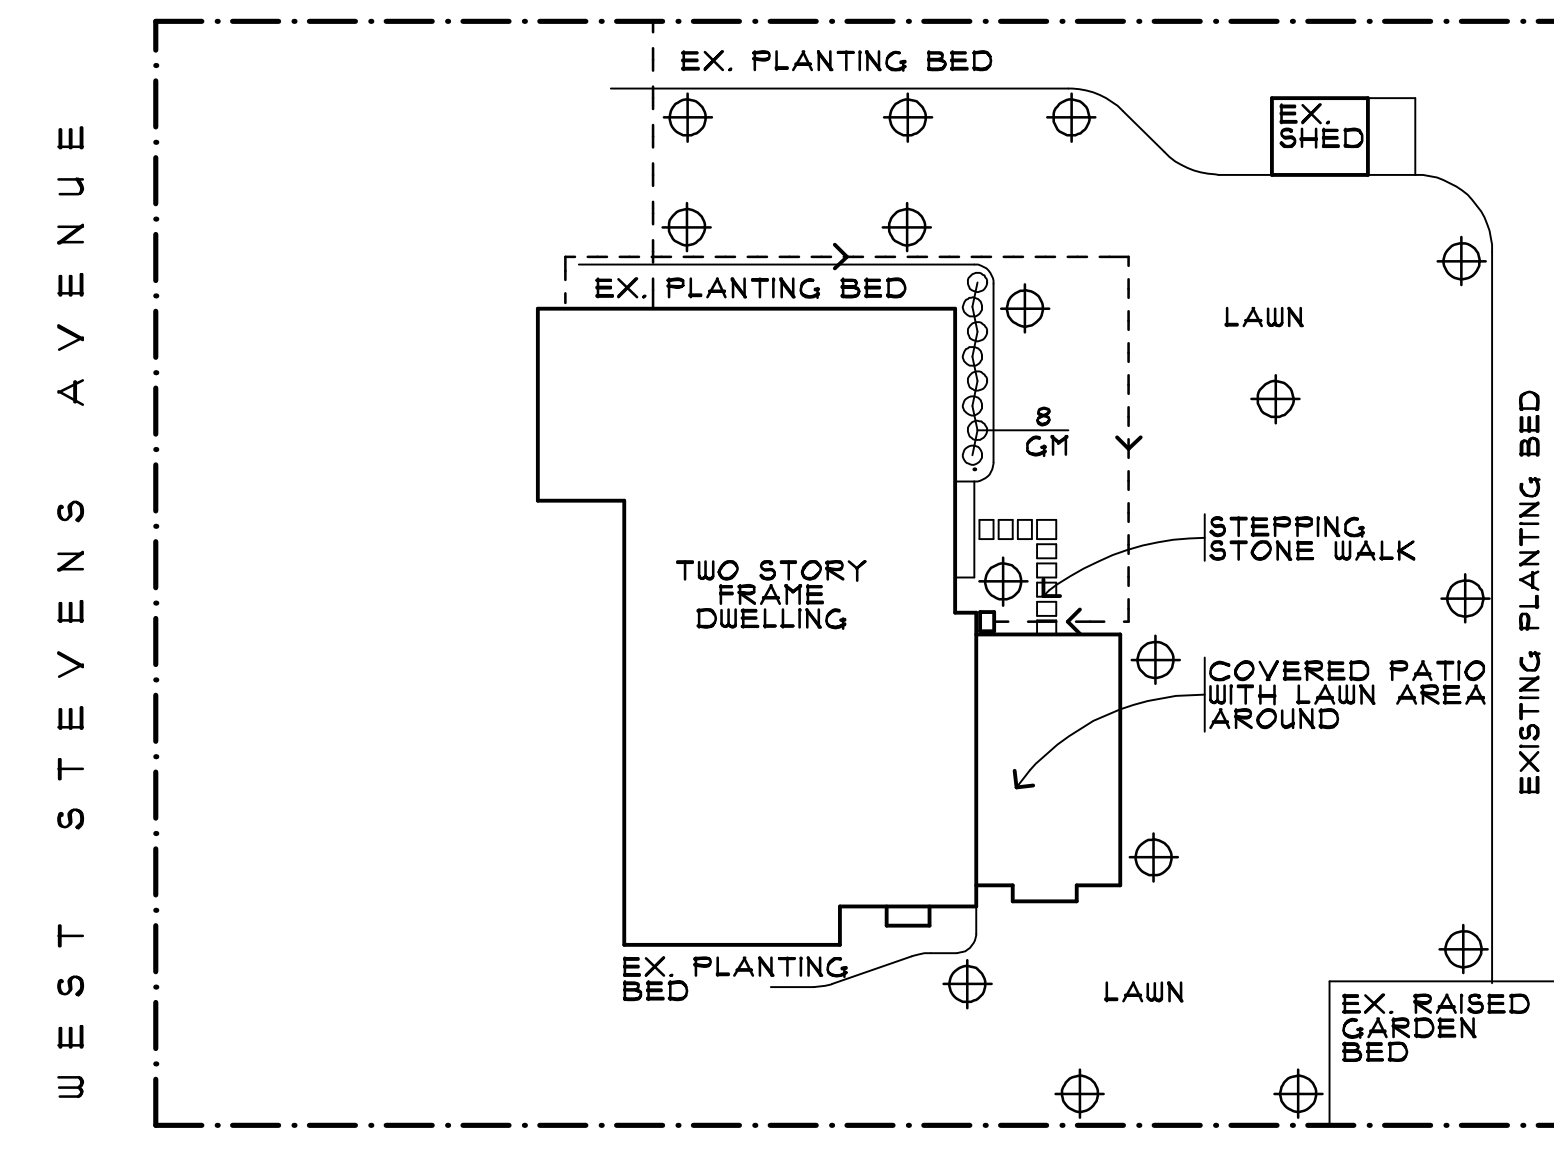

SCHEMATIC PLANTING and IRRIGATION PLAN


SCALE: 1" = 20'-0"

PLANT LIST

KEY	QUANTITY	BOTANICAL NAME	COMMON NAME	SIZE and REMARKS
GM	8	BUXUS 'GREEN MOUNTAIN'	GREEN MOUNTAIN BOXWOOD	2.5' - 3.0' HEIGHT. BB


IRRIGATION LEGEND

- ⊕ ROTOR HEAD (LAWN) 1/4" REQUIRED.
- > MAIN LINE AND WIRE. 120"

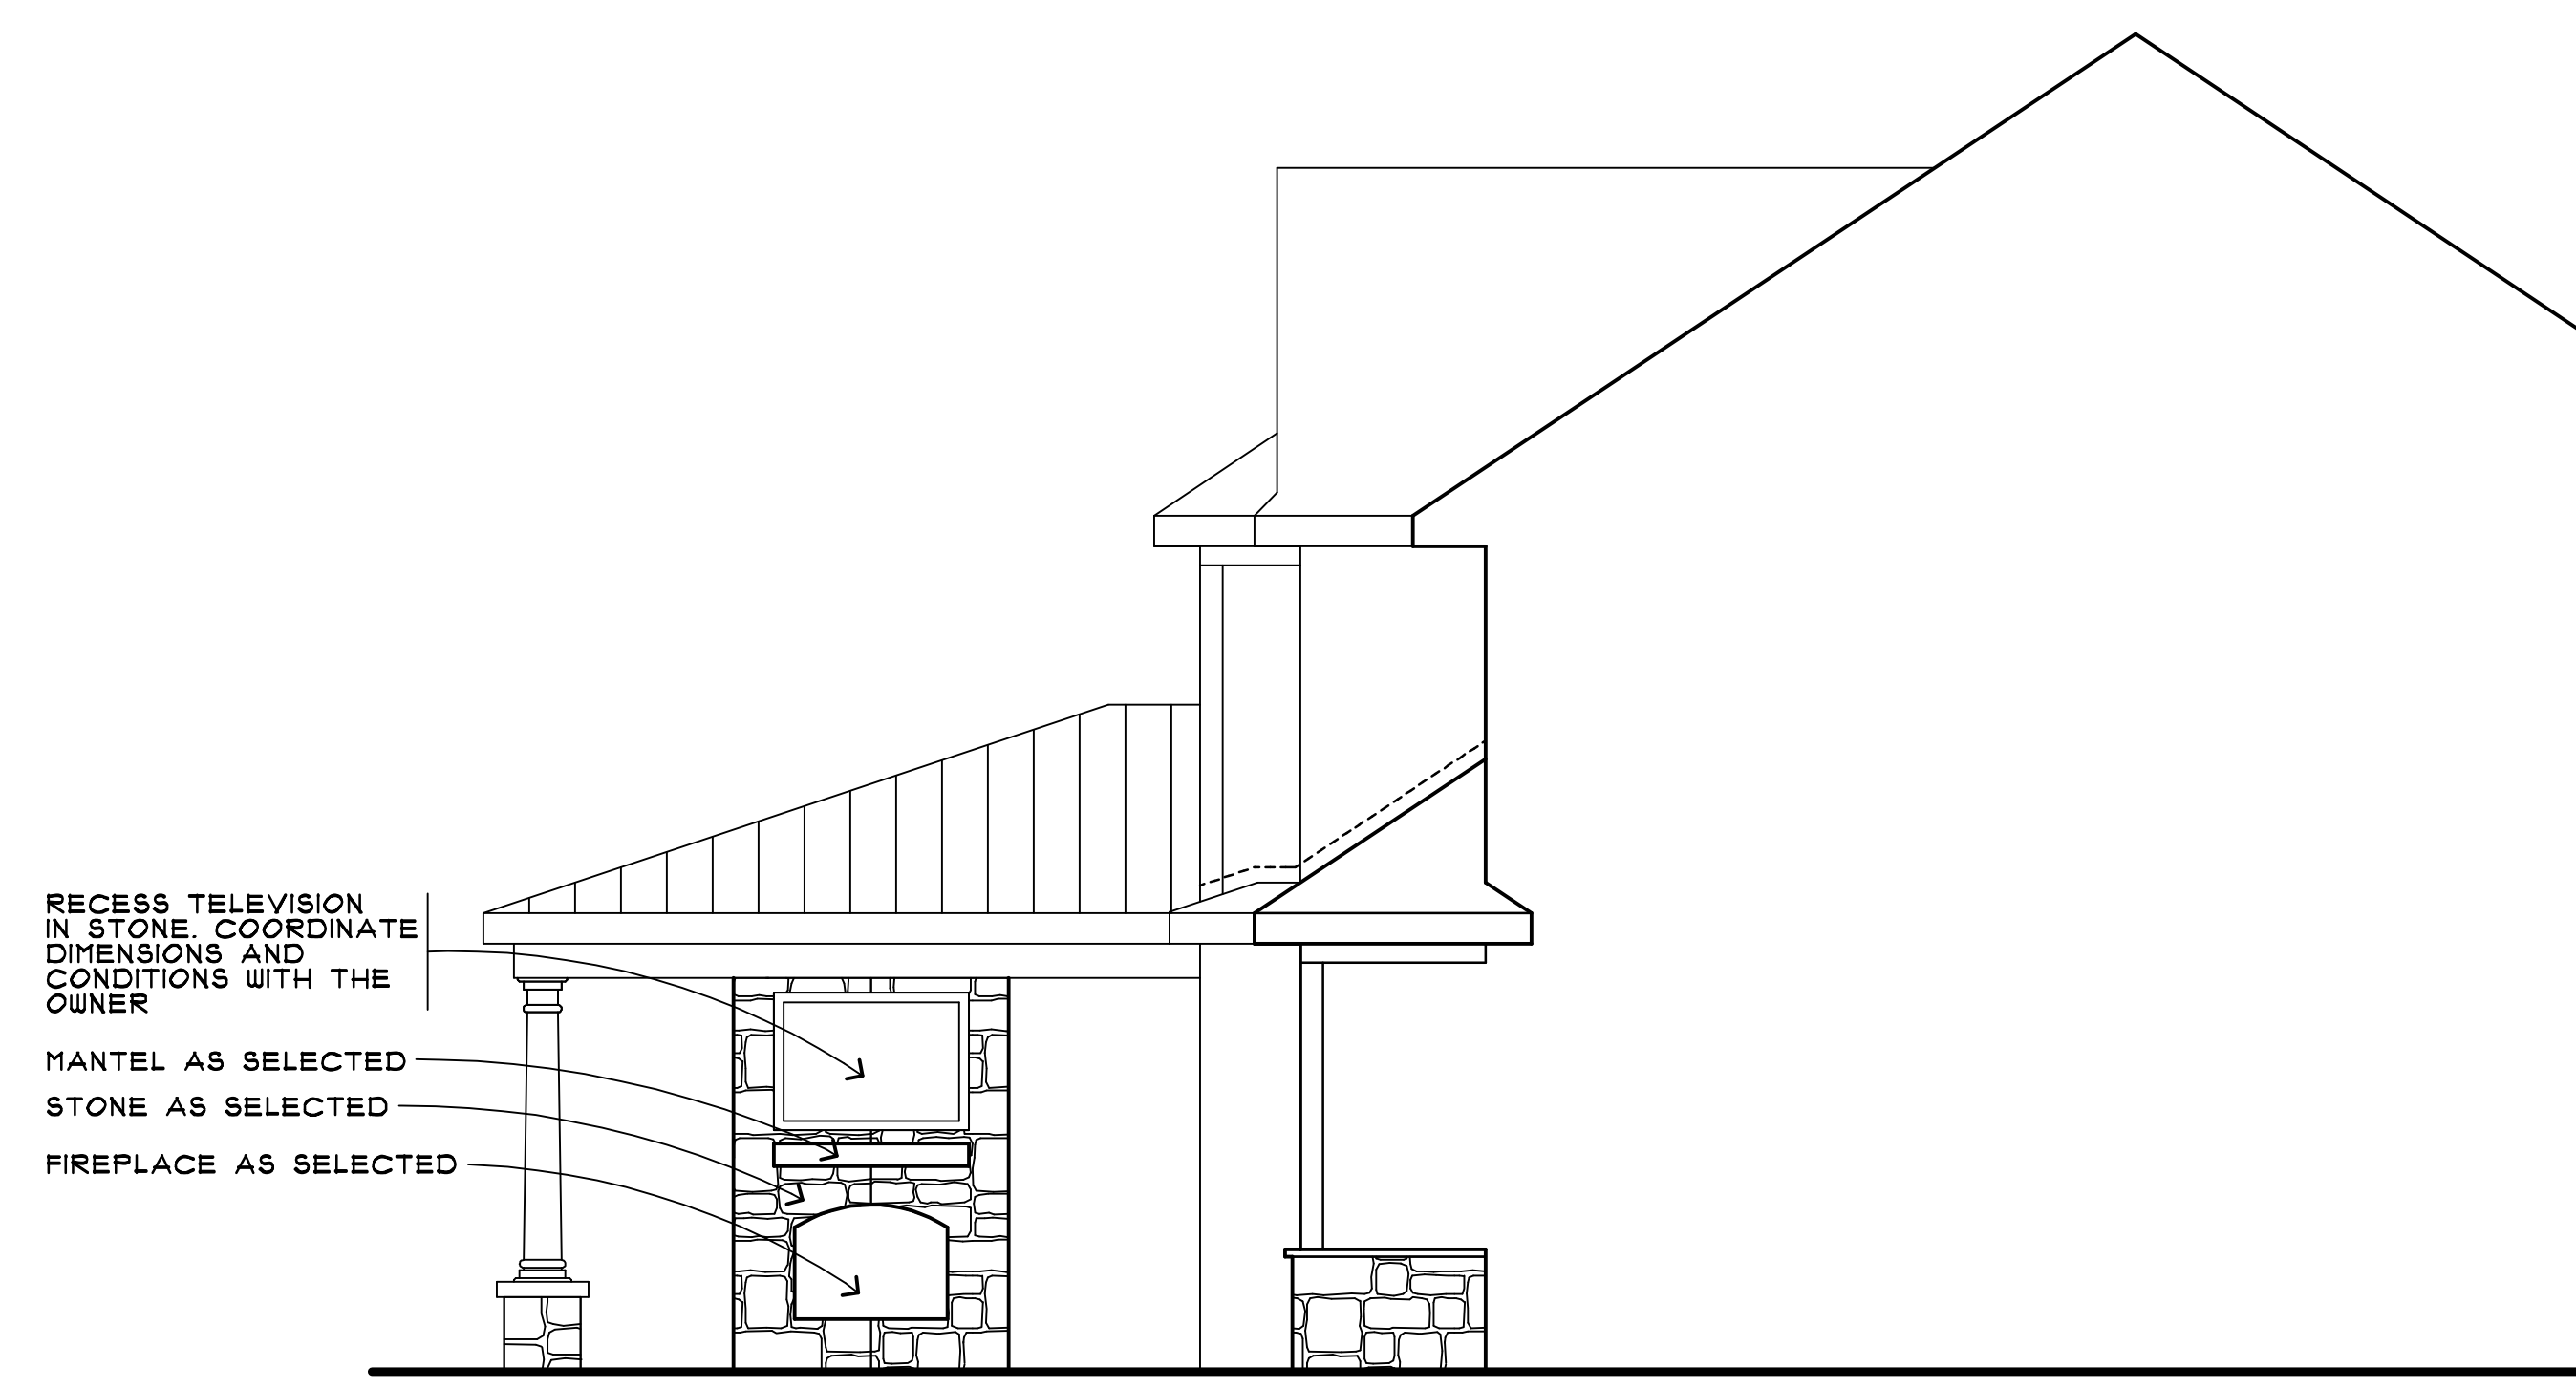

NORTH ELEVATION

SCALE: 1/4" = 1'-0"

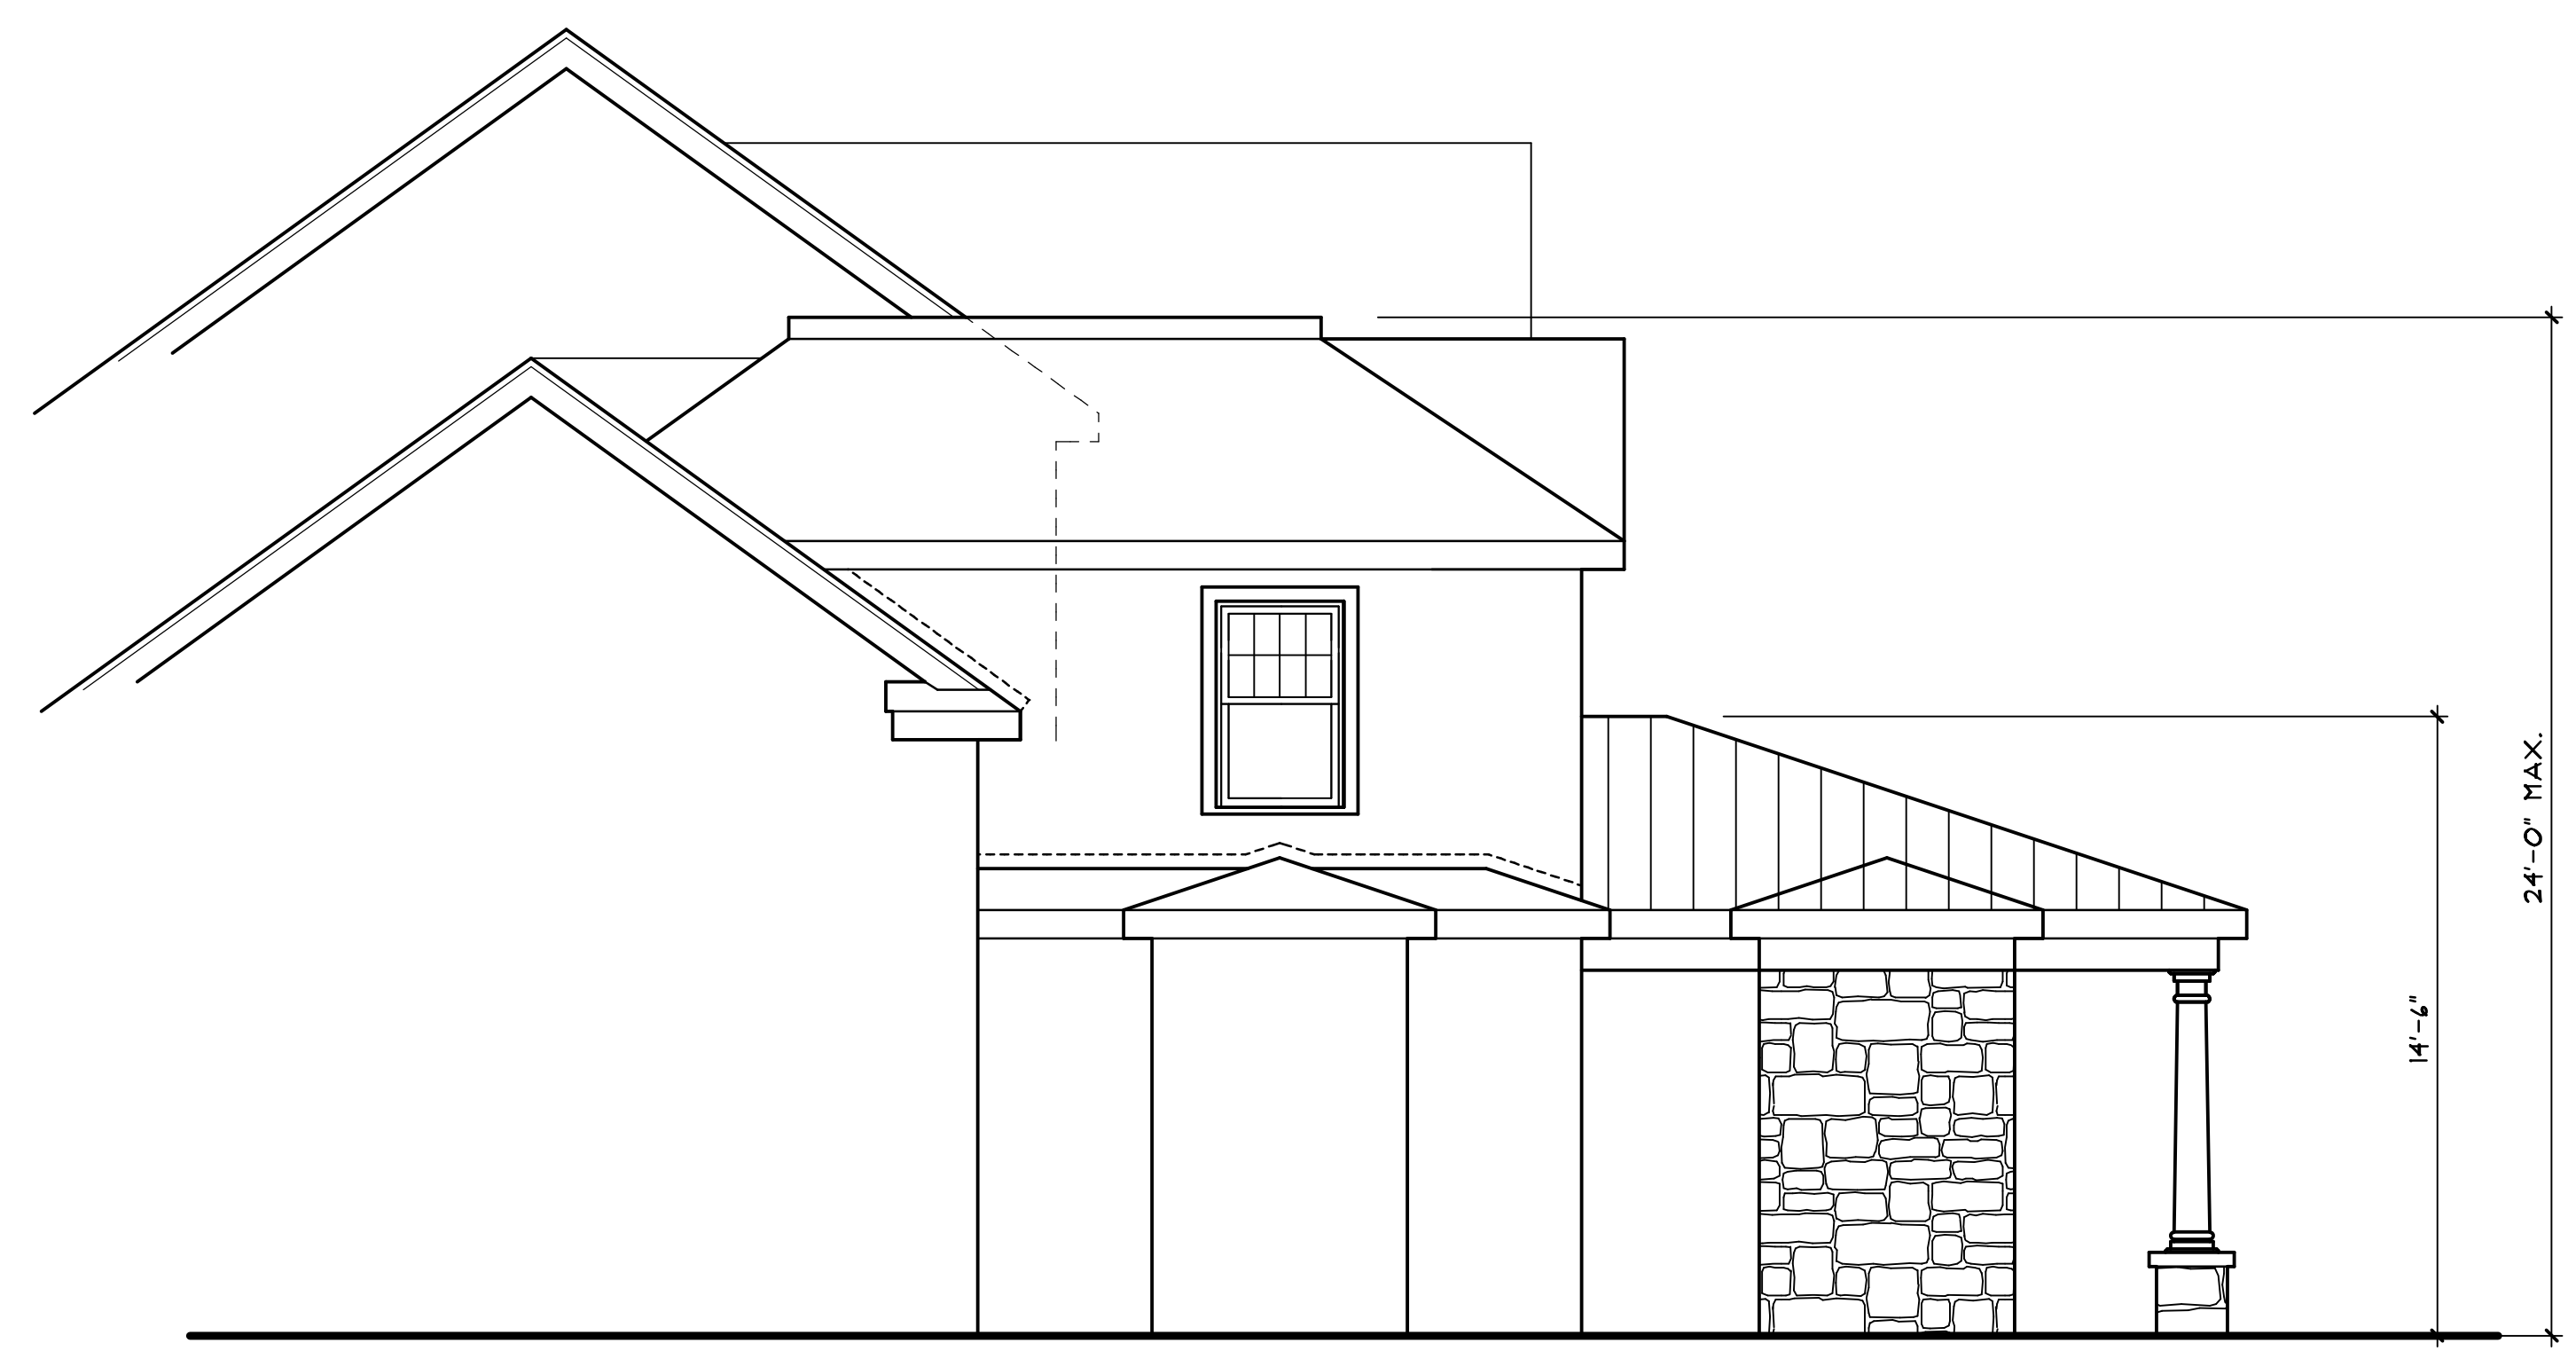

SOUTH ELEVATION

SCALE: 1/4" = 1'-0"

VALID IF SEALED
 JOSEPH J. BRUNO, AIA
 ARCHITECT
 MARCH LIC. A10371

JOSEPH J. BRUNO, AIA
 ARCHITECT
 29 PASCACK ROAD
 PARK RIDGE, NEW JERSEY 07654
 TELEPHONE/ FACSIMILE 201-307-1115

ADDITION AND ALTERATIONS TO THE
BACHARDY RESIDENCE
 29 1/2 WEST STEVENS AVENUE
 WYCKOFF, NEW JERSEY

DRAWN BY: JJB
 CHECKED BY: ME

DATE: 01/28/22

REVISIONS:
 02/18/22 09/28/22
 04/01/22
 04/18/22
 04/04/22

SHEET NO:
 2 OF 2