


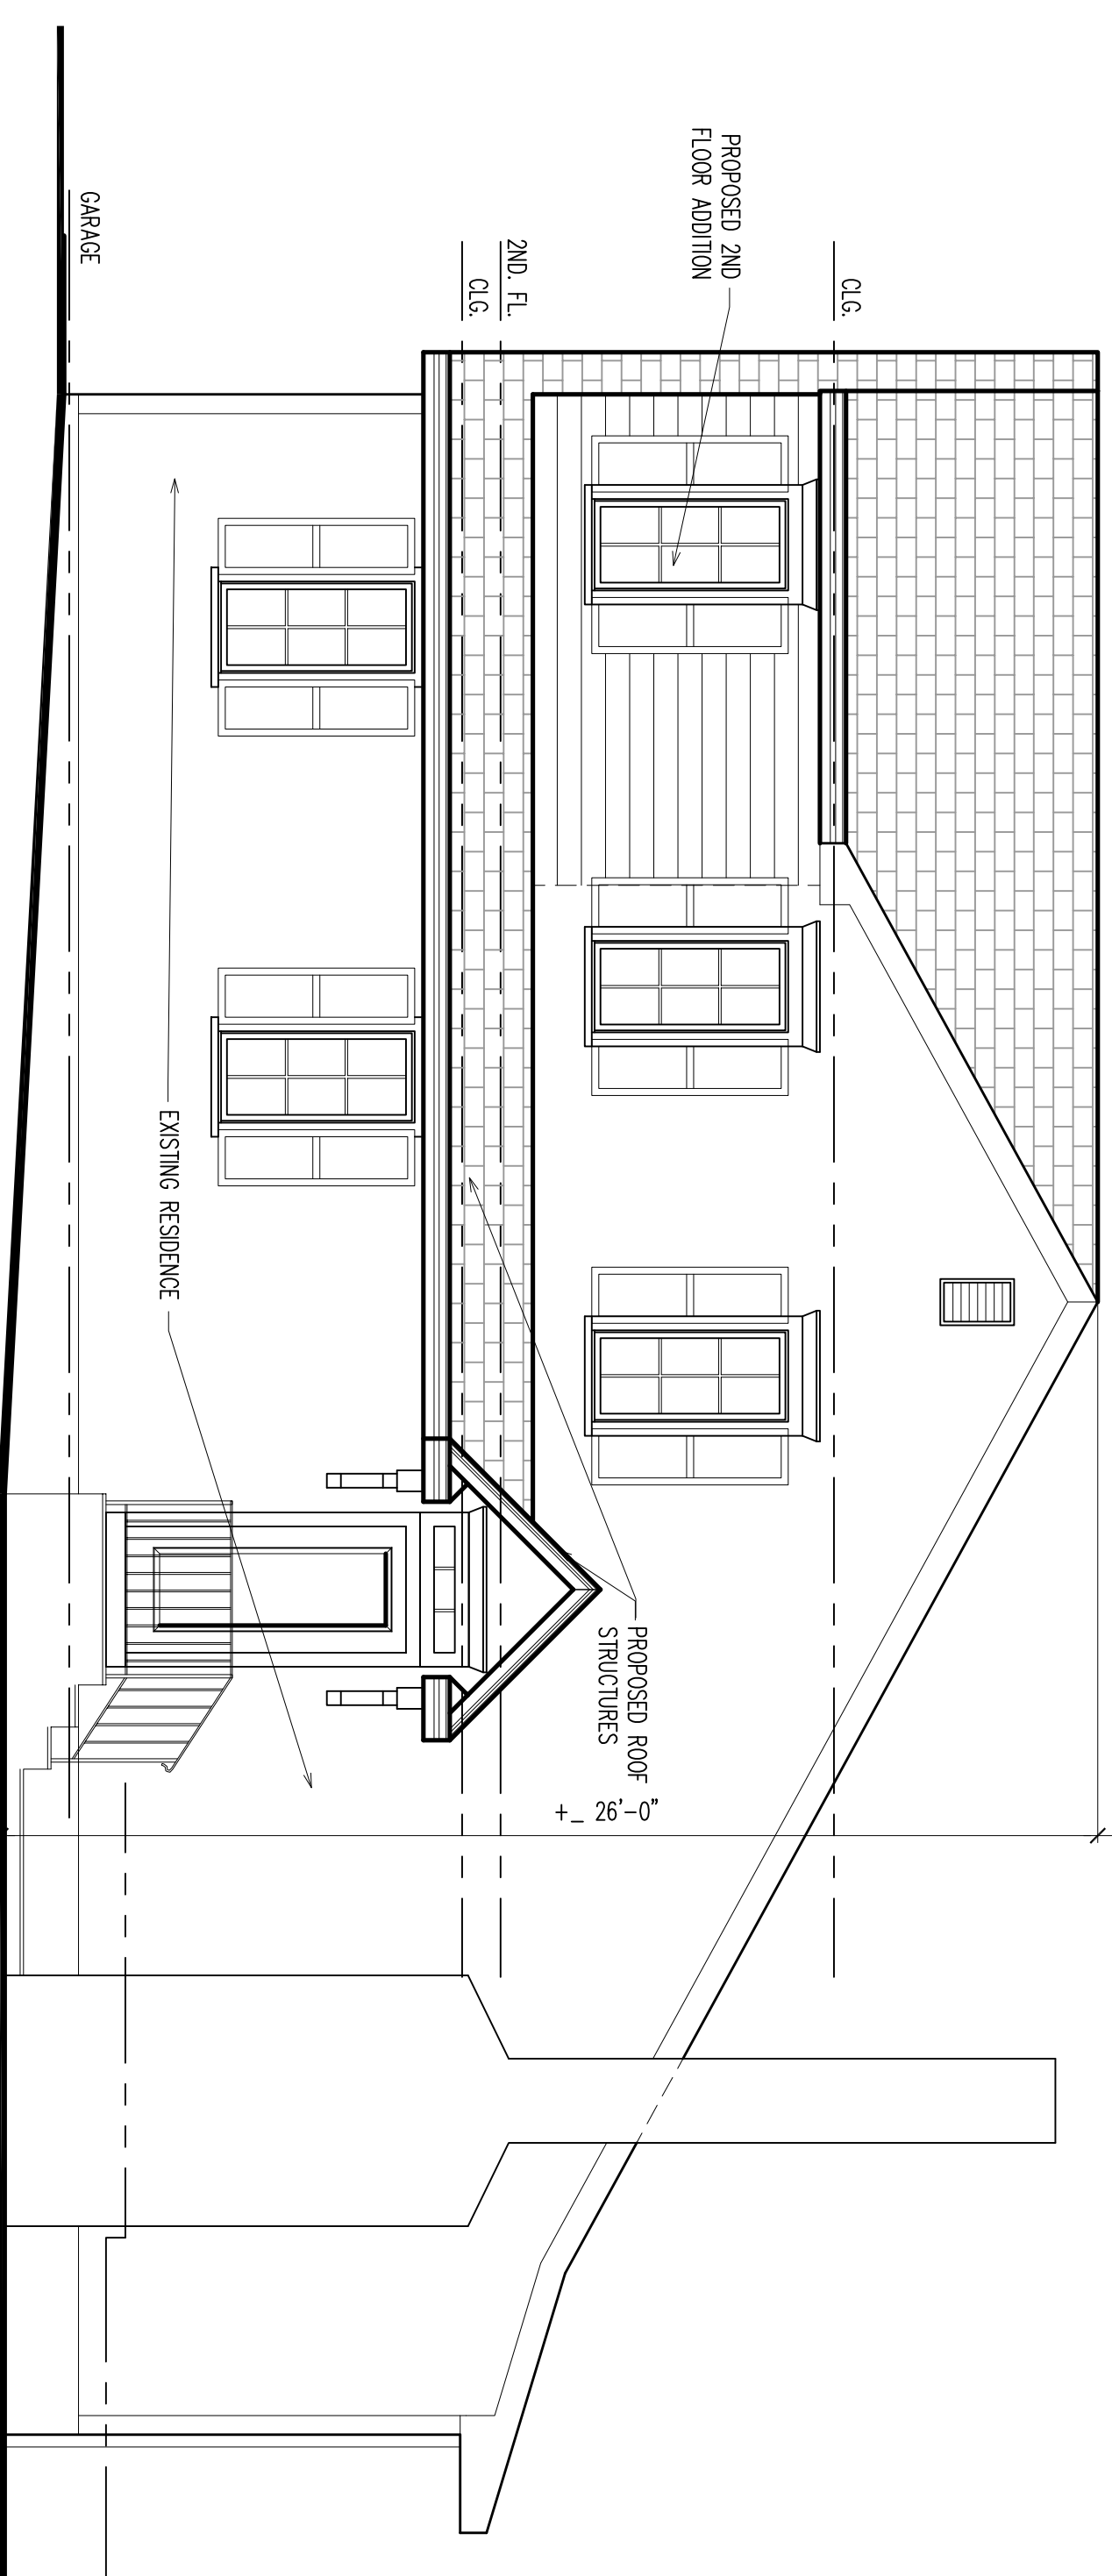

1 PROPOSED REAR ELEVATION  
SCALE: 1/4" = 1'-0"



2 PROPOSED LEFT SIDE ELEVATION  
SCALE: 1/4" = 1'-0"

6-7-2021 ISSUED FOR VARIANCE  
3-16-2021 ISSUED FOR VARIANCE  
DATE: ISSUE  
R D S  
ARCHITECTS  
ROGER SCHLICHT ARCHITECT  
56 Wadhway Avenue, Ridgewood, New Jersey 07450  
2 0 1 . 4 4 7 . 1 9 6 2

Roger D. Schlicht  
NJ License No. 09576

JONES RESIDENCE  
385 Frances Place  
Wyckoff, N.J.

DATE: 3-16-2021  
SCALE: AS NOTED

ELEVATIONS