



SECOND FLOOR PLAN (ADDITION) - GROSS FLOOR AREA: 900 SF
SCALE: 1/4"=1'-0"

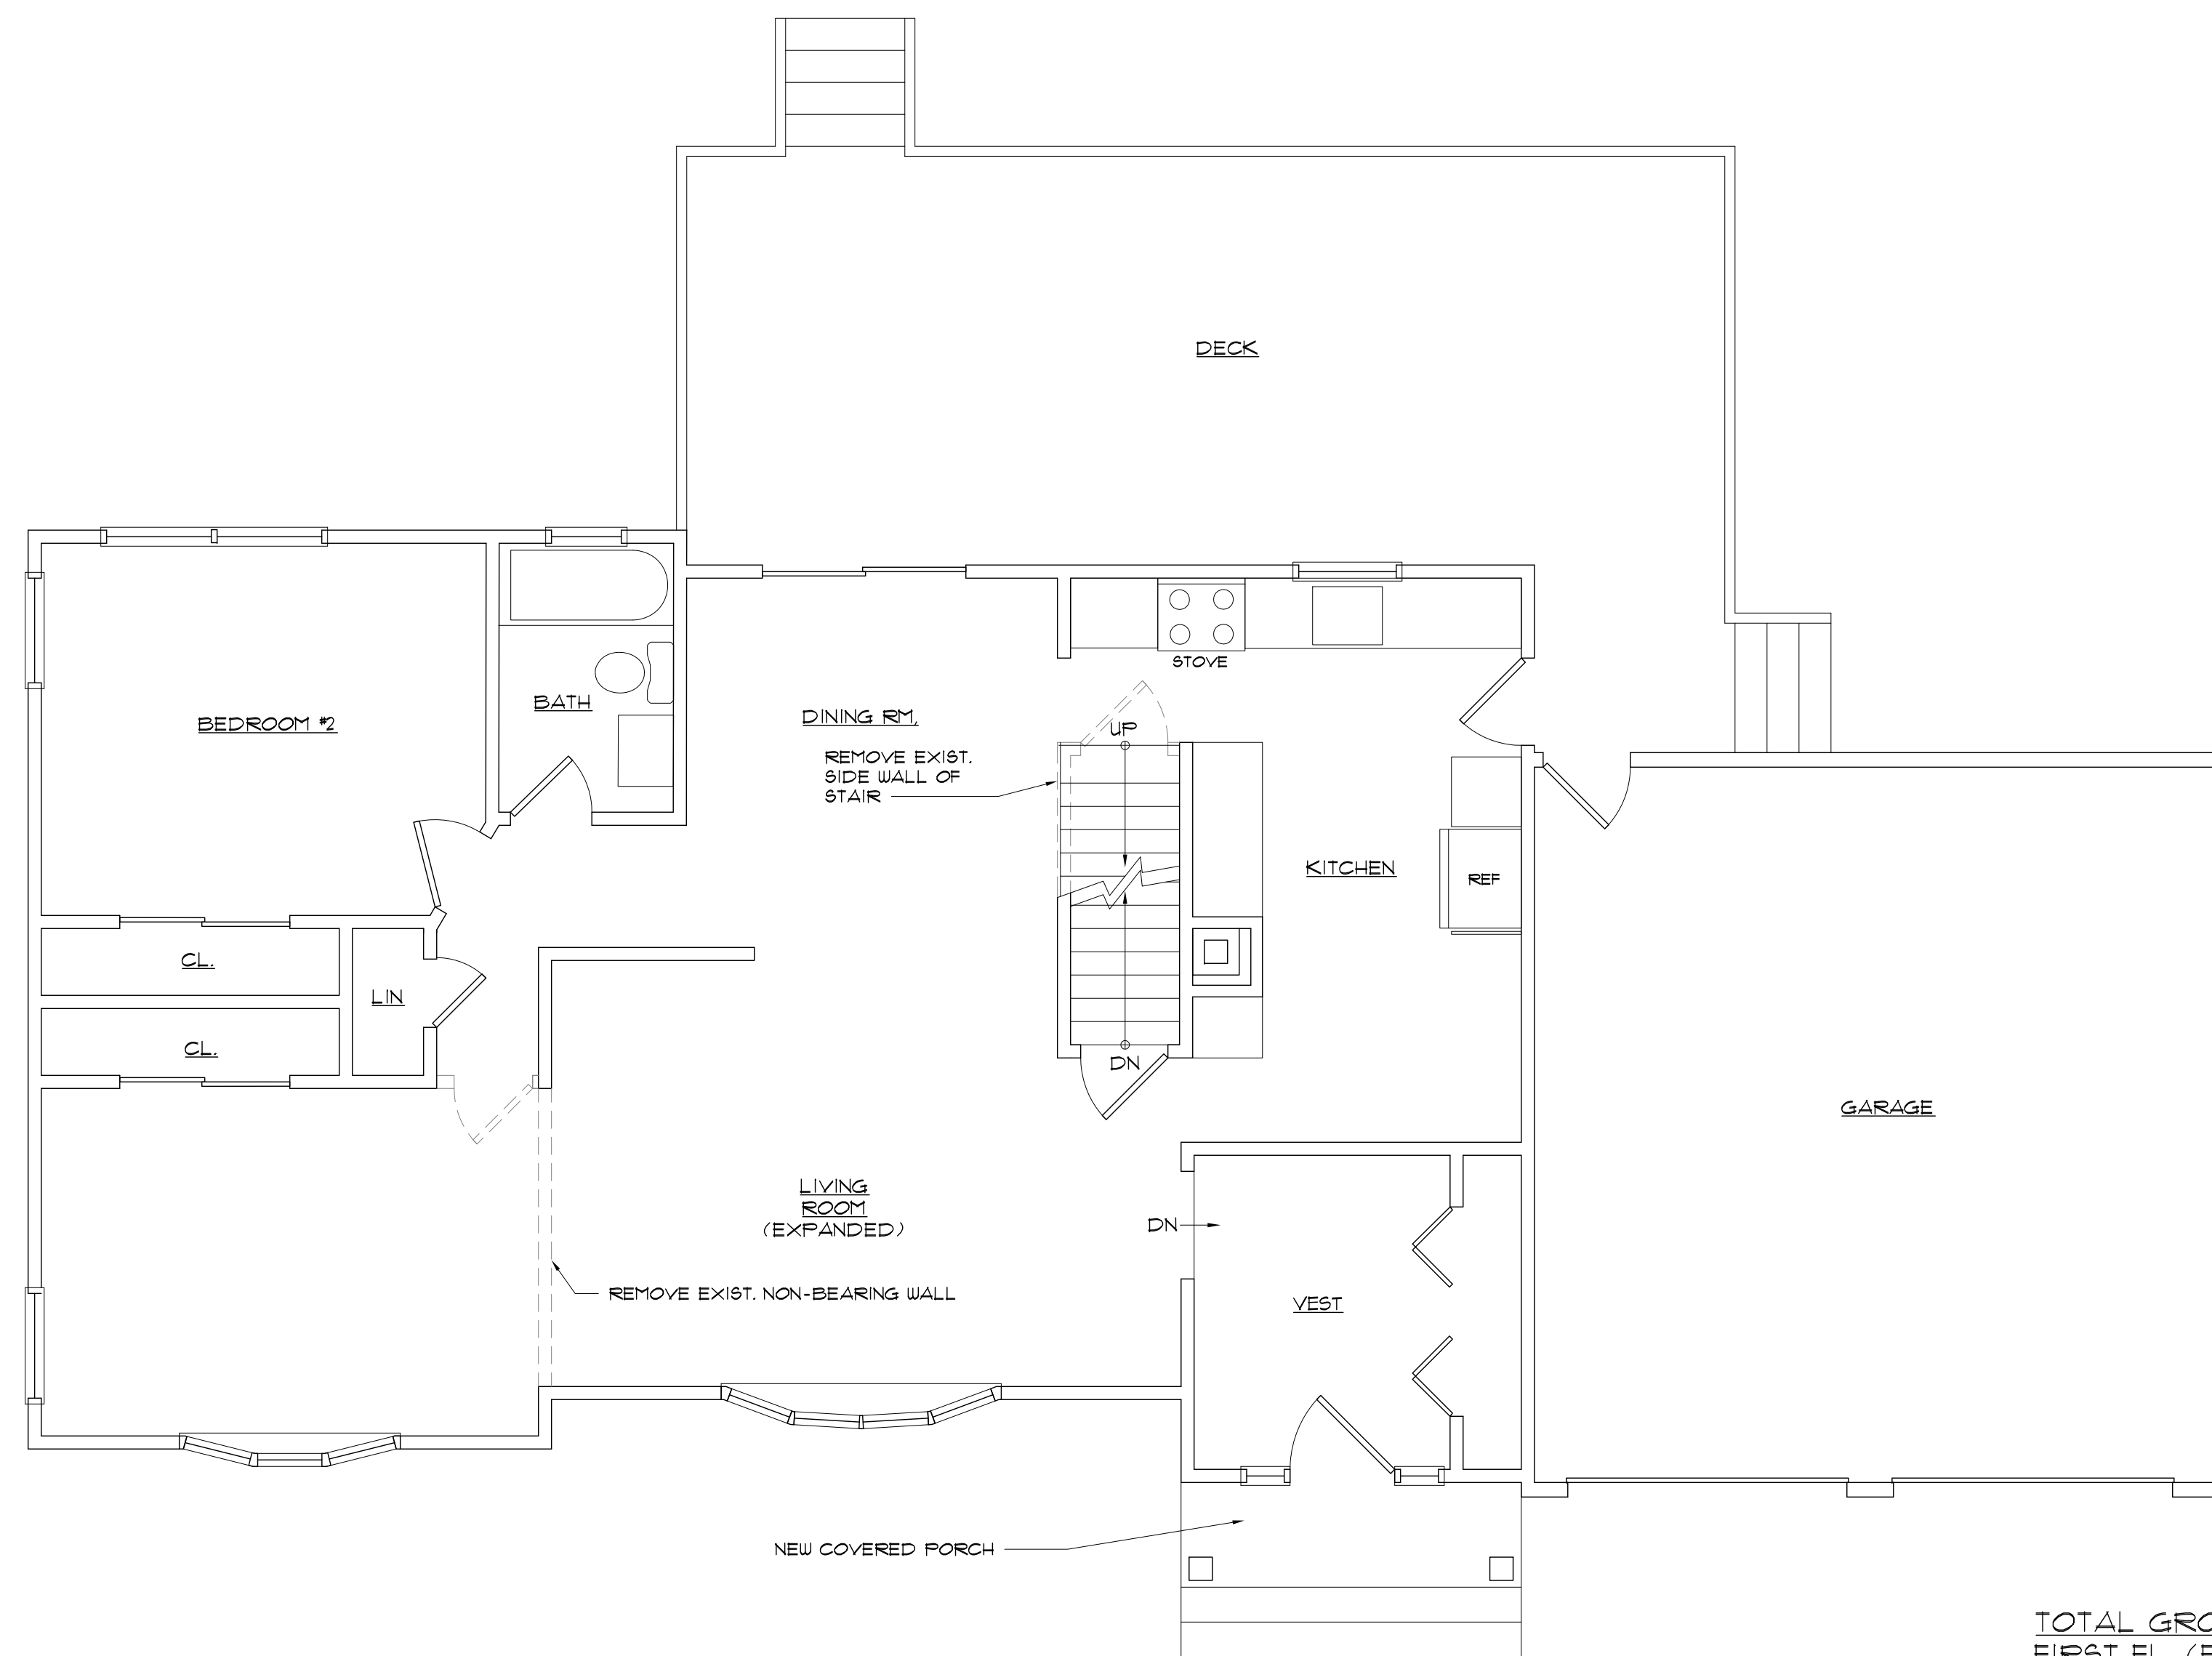

FIRST FLOOR PLAN - GROSS FLOOR AREA: 1,522 SF
SCALE: 1/4"=1'-0"

TOTAL GROSS FLOOR AREA	
FIRST FL. (EXIST.)	1,522
SECOND FL. (ADDITION)	900
SHED (EXIST.)	96
TOTAL	2,518 SF

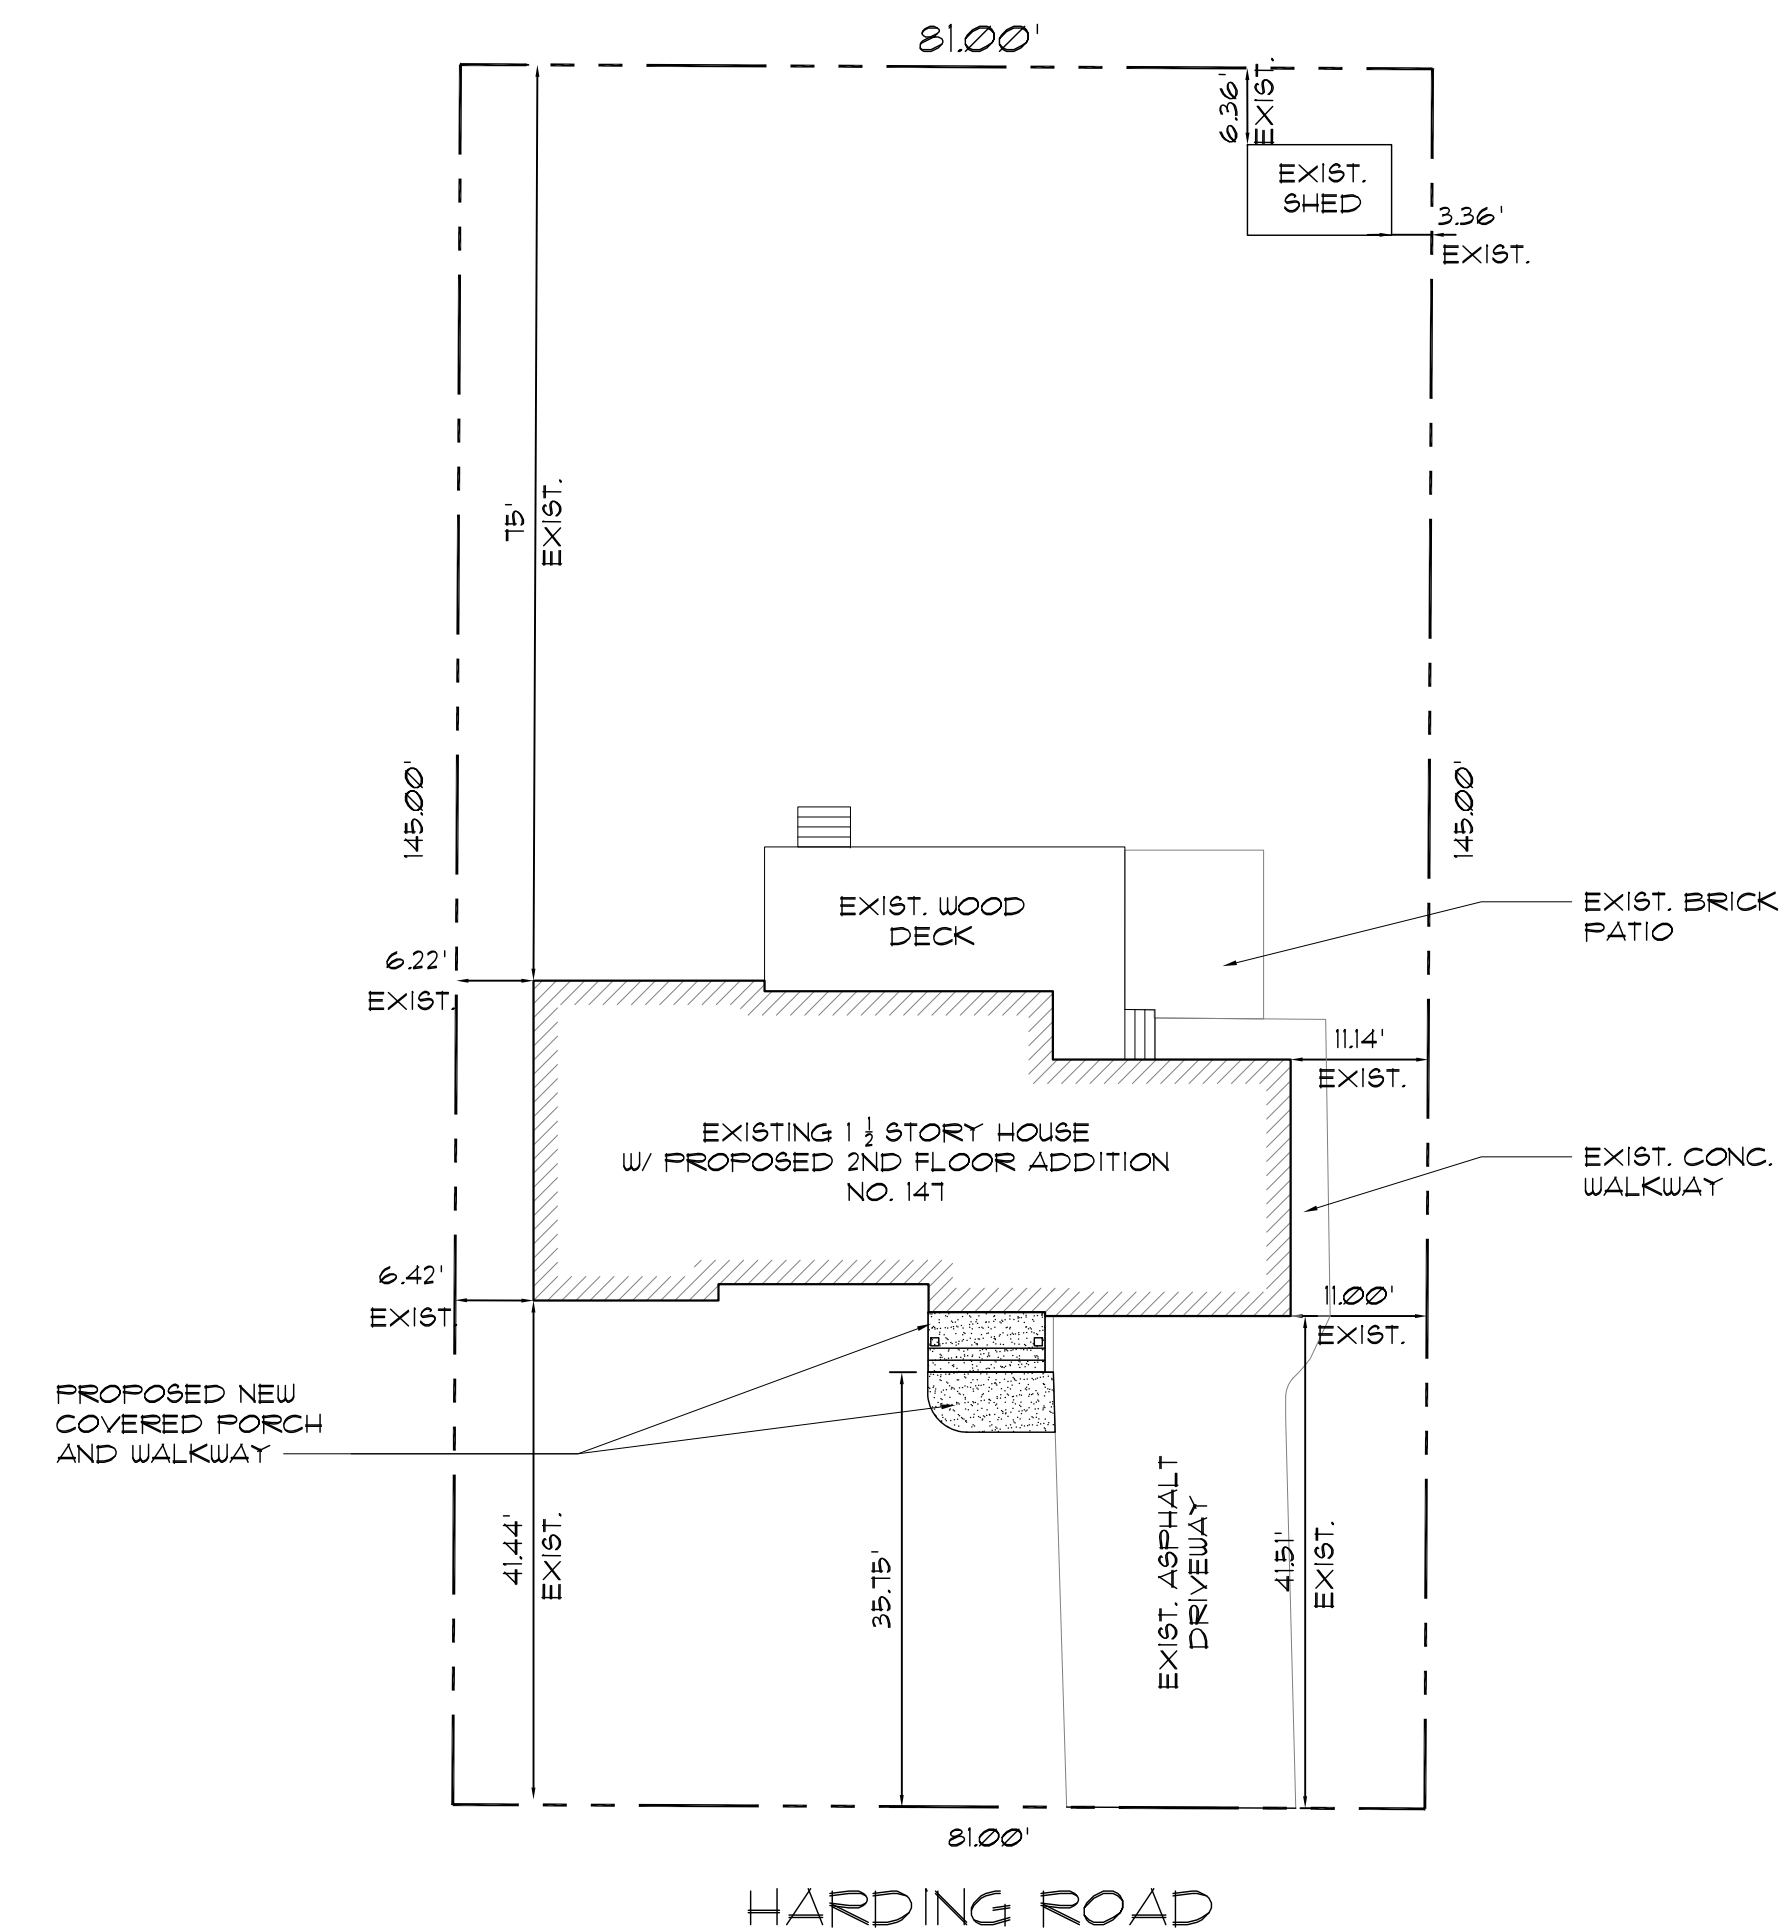

NOTE: SITE PLAN INFORMATION TAKEN FROM SURVEY PREPARED BY GB ENGINEERING, LLC, GARFIELD, NJ, LIC. NO. GB40959, DATED JUNE 17, 2015

SITE PLAN
SCALE: 1/16"=1'-0"

PROPOSED ADDITION & ALTERATIONS TO THE

MITCHELL RESIDENCE

71 HARDING ROAD
WYCKOFF, NEW JERSEY 07481

Drawing List :

Drawing Title:
FLOOR PLANS

Revisions / Notes:
REV 1 AUGUST 24, 2020 REVISED PER OWNER'S FEEDBACK
REV 2 SEPT. 14, 2020 REVISED PER OWNER'S COMMENTS & FOR VARIANCE APPLICATION
REV 3 OCT. 5, 2020 REVISED PER TOWN ENGINEER'S COMMENTS

Drawn by: PAL
Reviewed by: PAL

Copyright © Patrick A. LaCorte, AIA. All rights Reserved. These drawings are an instrument of service and shall not be used without written consent of Patrick A. LaCorte, AIA

Project No.
20-028

Scale: As Shown
Date: AUGUST 21, 2020

PA-1

Patrick A. LaCorte, AIA
Architect

501 Avalon Drive, Unit #5206
Wood Ridge, New Jersey 07075
201-370-6246



New Jersey
License 10370

PROPOSED ADDITION & ALTERATIONS
TO THE

MITCHELL RESIDENCE

71 HARDING ROAD
WYCKOFF, NEW JERSEY 07481

Drawing List :

Drawing Title:
ELEVATIONS

Revisions / Notes:
REV 1 AUGUST 24, 2020 REVISED PER OWNER'S
FEEDBACK
REV 2 SEPT. 14, 2020 REVISED PER OWNER'S
COMMENTS & FOR
VARIANCE APPLICATION
REV 3 OCT. 5, 2020 REVISED PER TOWN
ENGINEER'S COMMENTS

Drawn by: PAL
Reviewed by: PAL

Copyright © Patrick A. LaCorte, AIA. All rights
Reserved. These drawings are an instrument of
service and shall not be used without written
consent of Patrick A. LaCorte, AIA

Project No.
20-028



Scale: As Shown
Date: AUGUST 21, 2020

PA-2

Patrick A. LaCorte, AIA
Architect

501 Avalon Drive, Unit #5206
Wood Ridge, New Jersey 07075
201-370-6246

New Jersey
License 10370

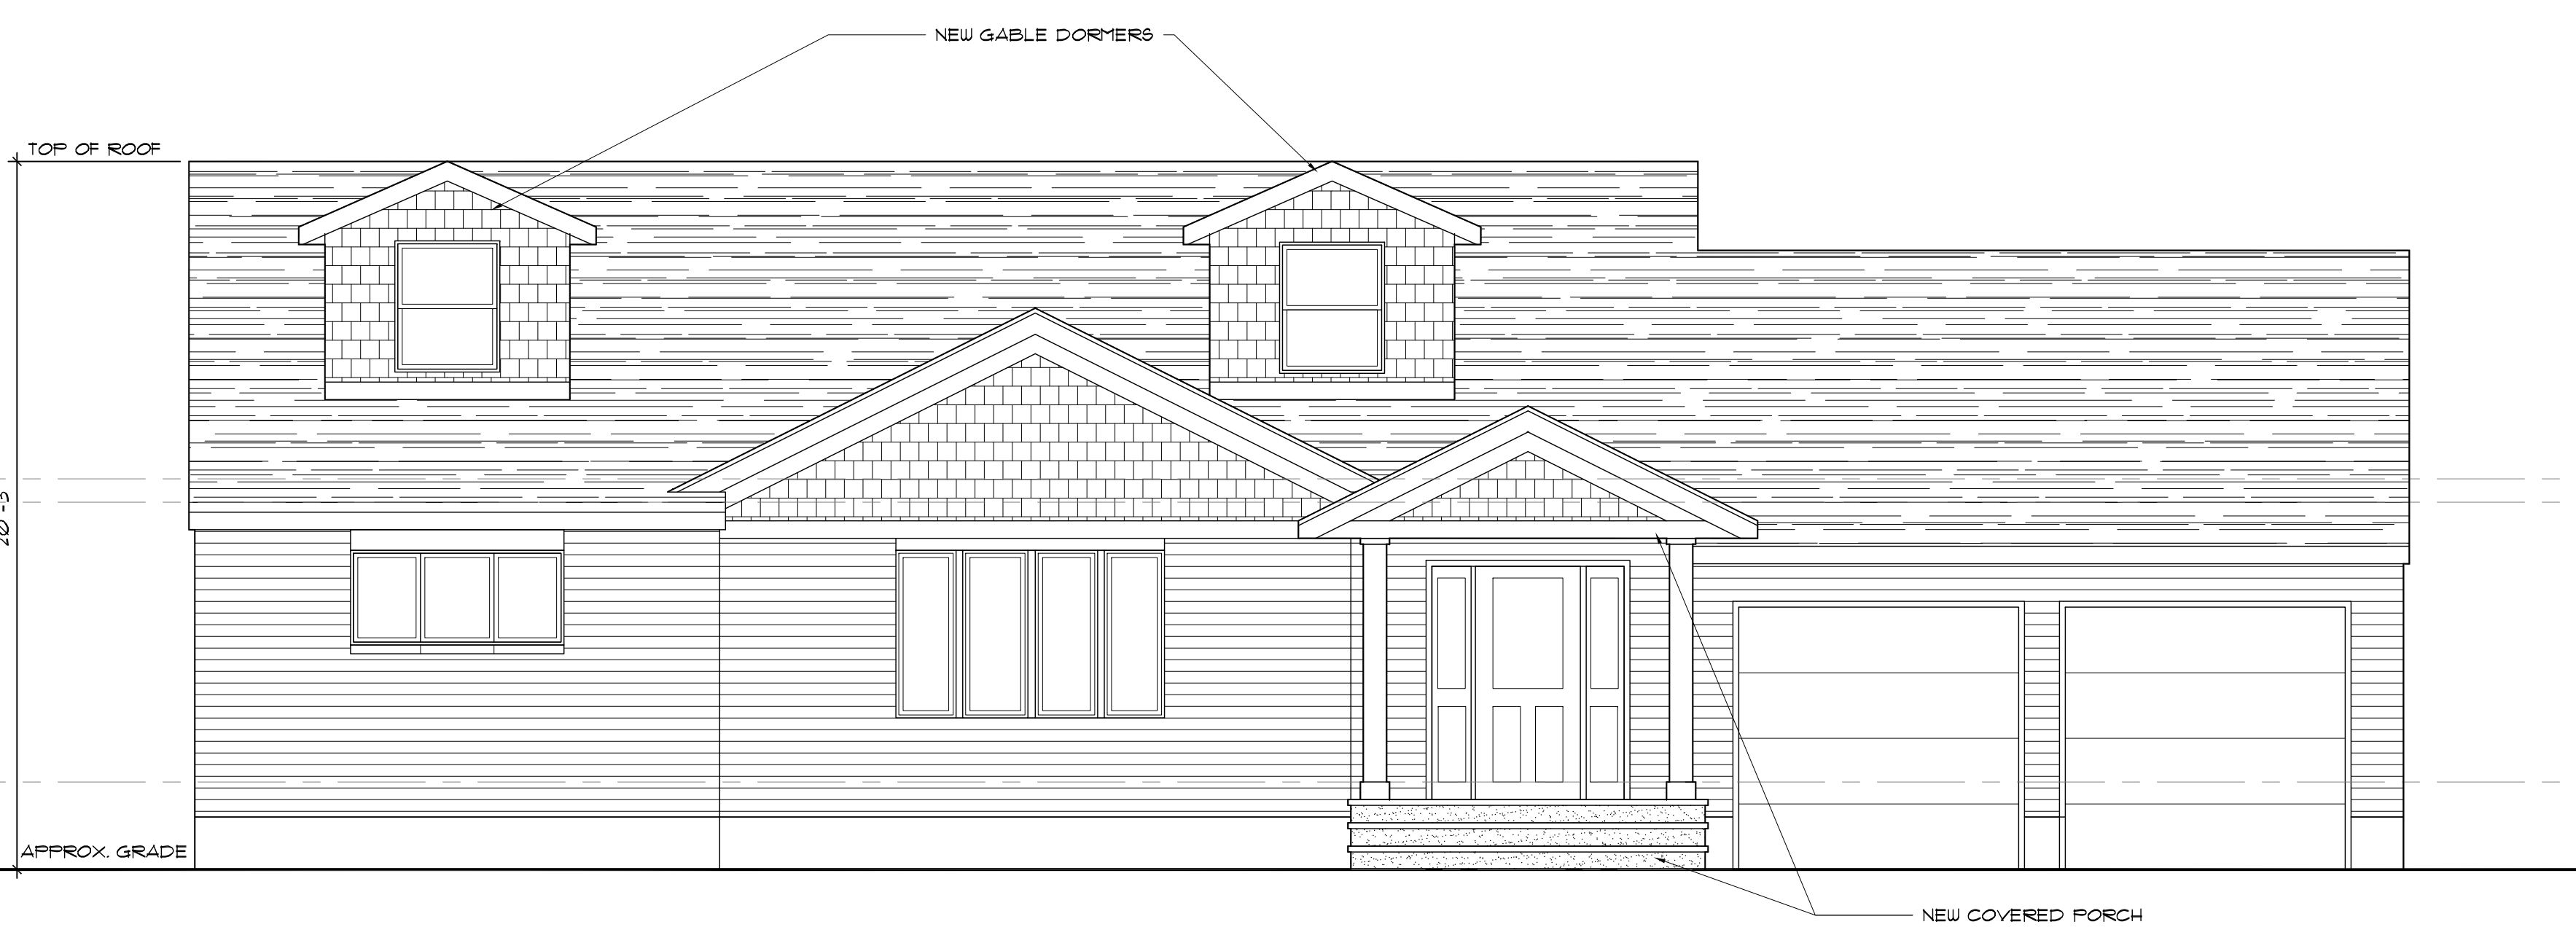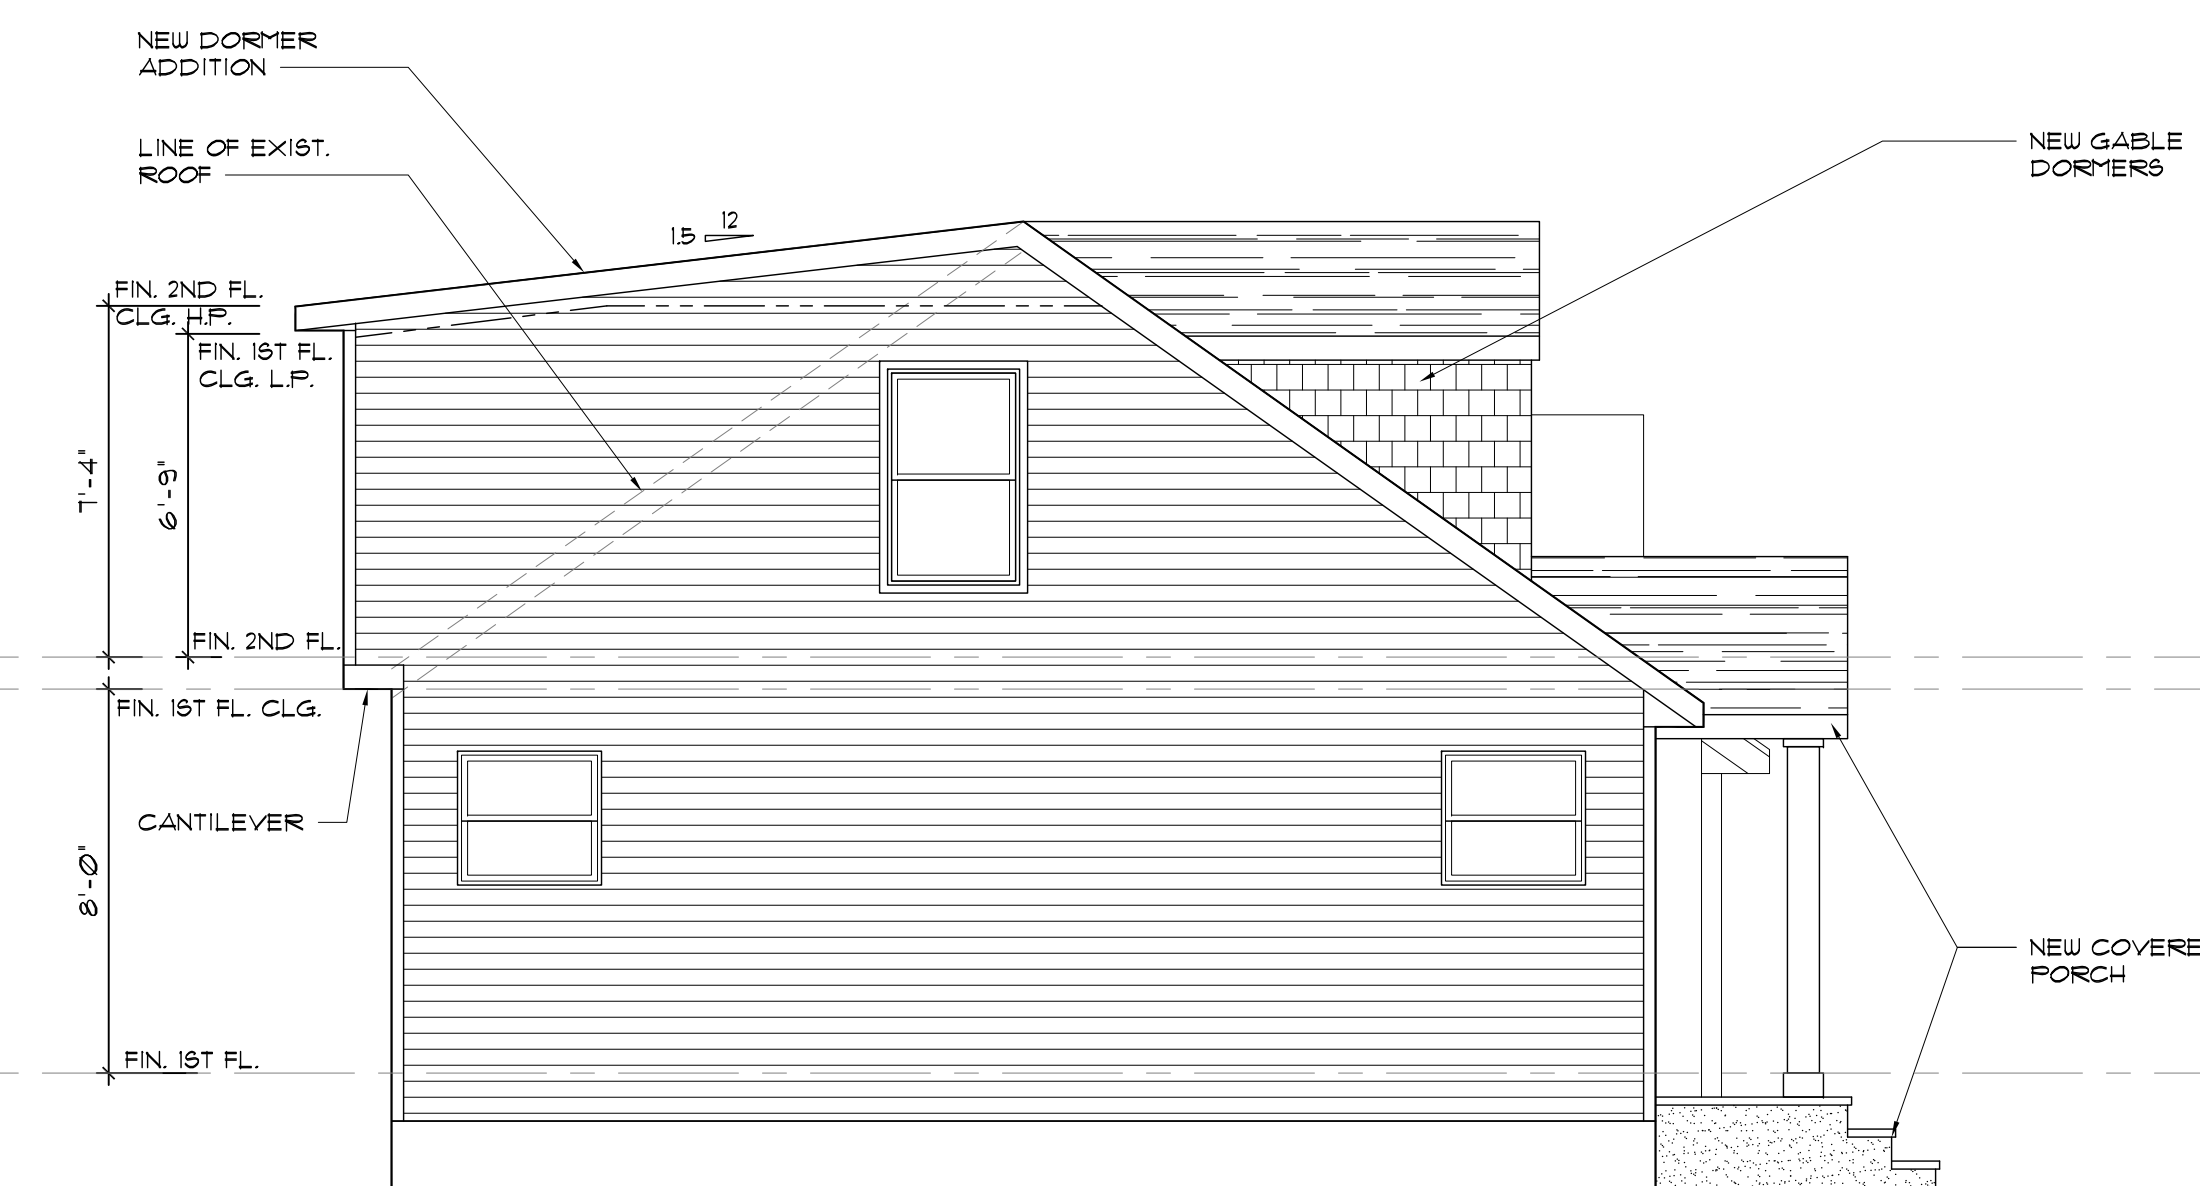

LEFT SIDE ELEVATION
SCALE: 1/4"=1'-0"

FRONT ELEVATION
SCALE: 1/4"=1'-0"