


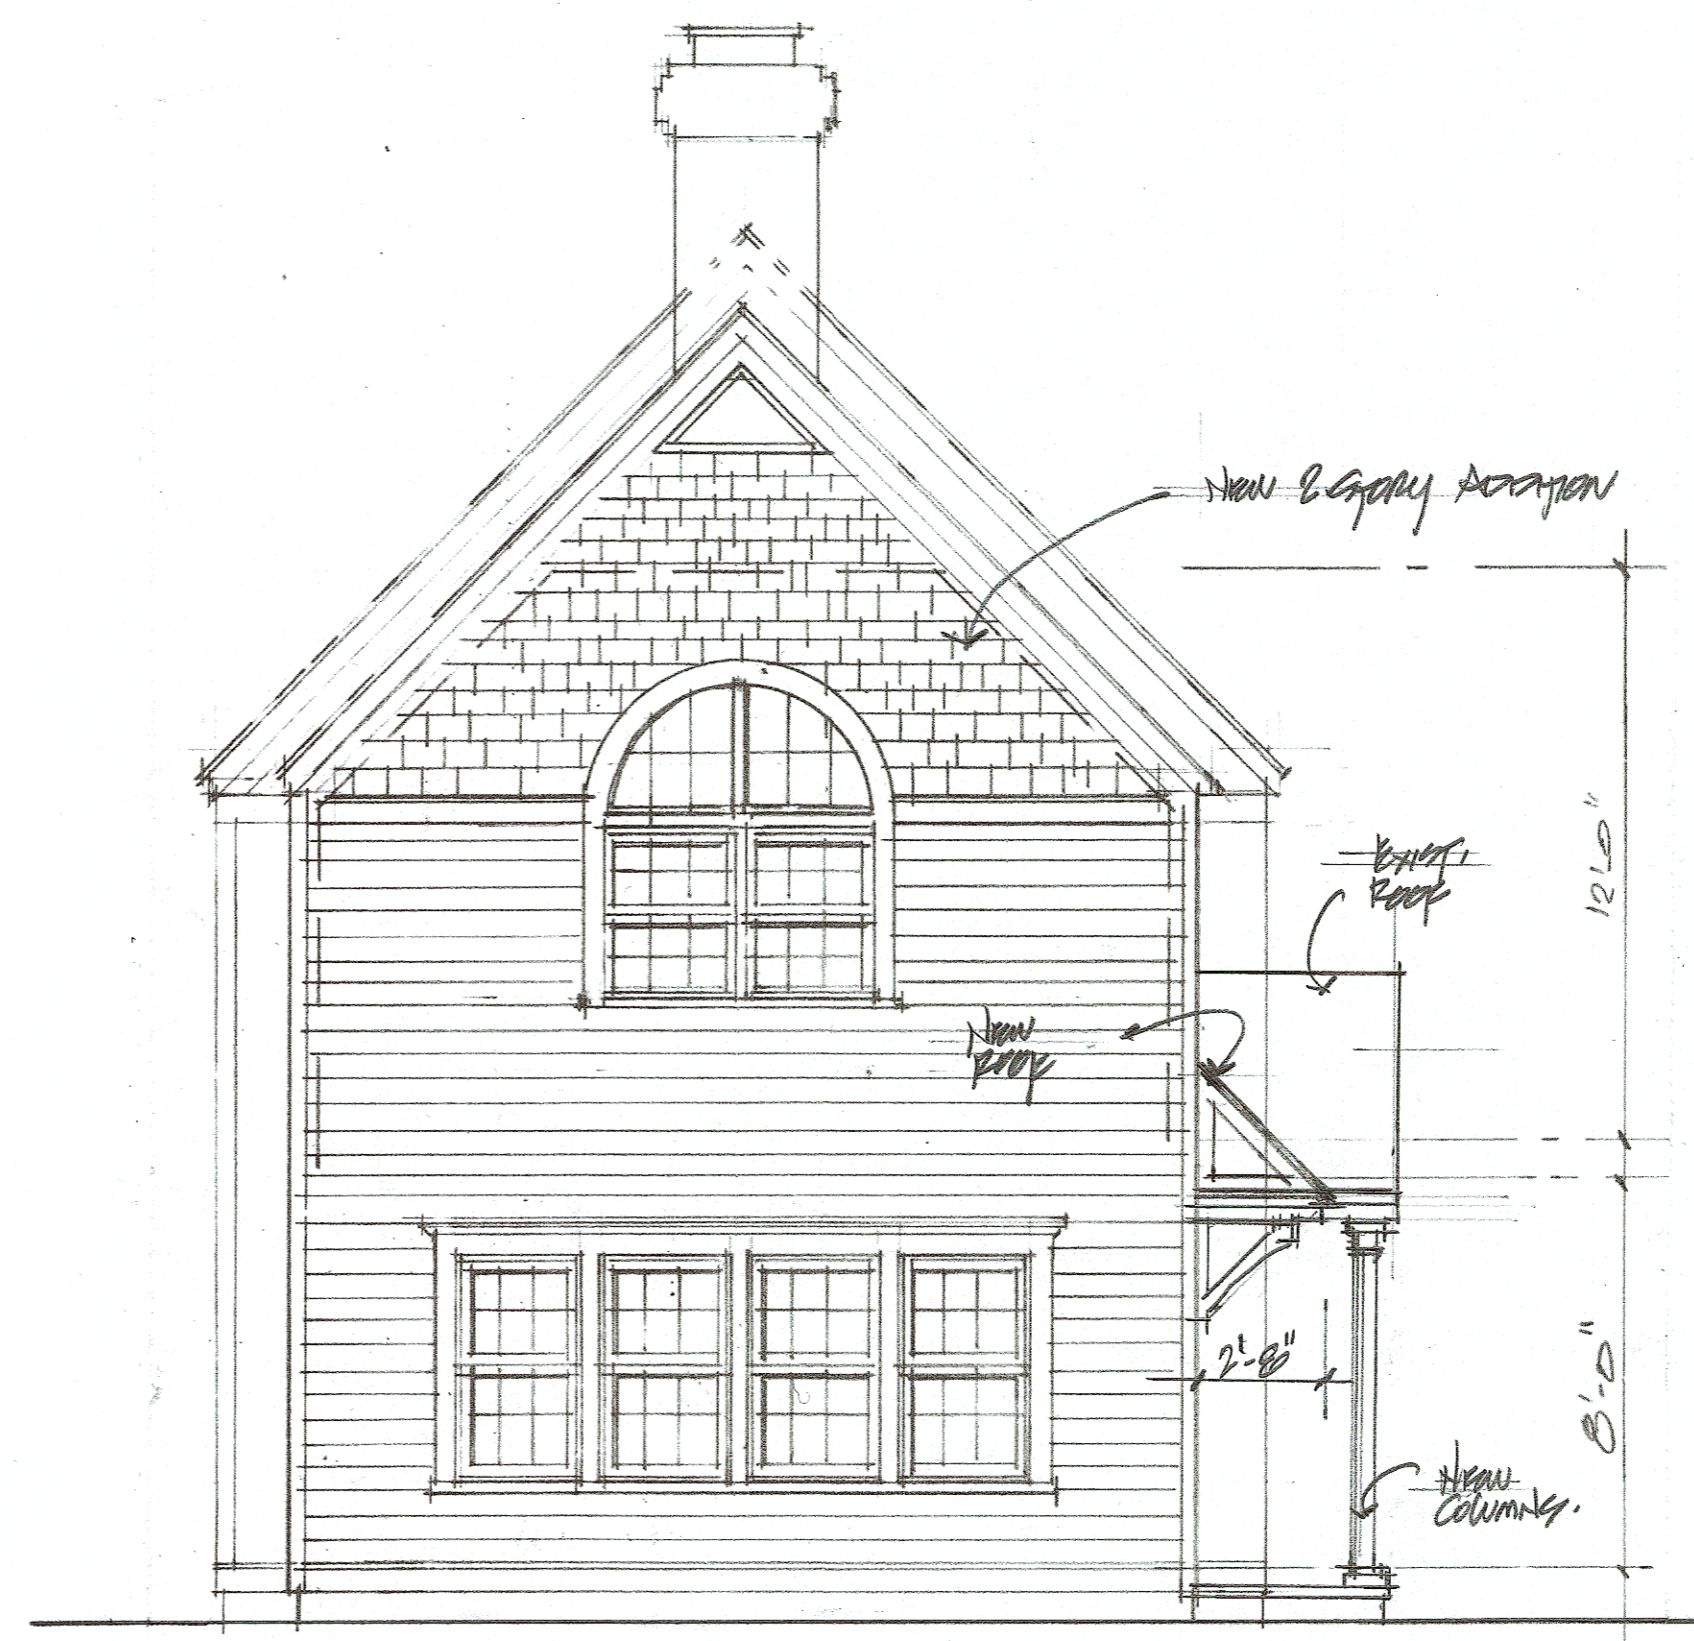

FRONT ELEVATION
SCALE: 1/4" = 1'-0"



LEFT SIDE ELEVATION
SCALE: 1/4" = 1'-0"



REAR ELEVATION
SCALE: 1/4" = 1'-0" 11.0.20



EXISTING FRONT & SIDE ELEVATION



EXISTING REAR ELEVATION

PROJECT:
TRANKS RESIDENCE
165 GREEN HAVEN RD. WYCKOFF