 
 

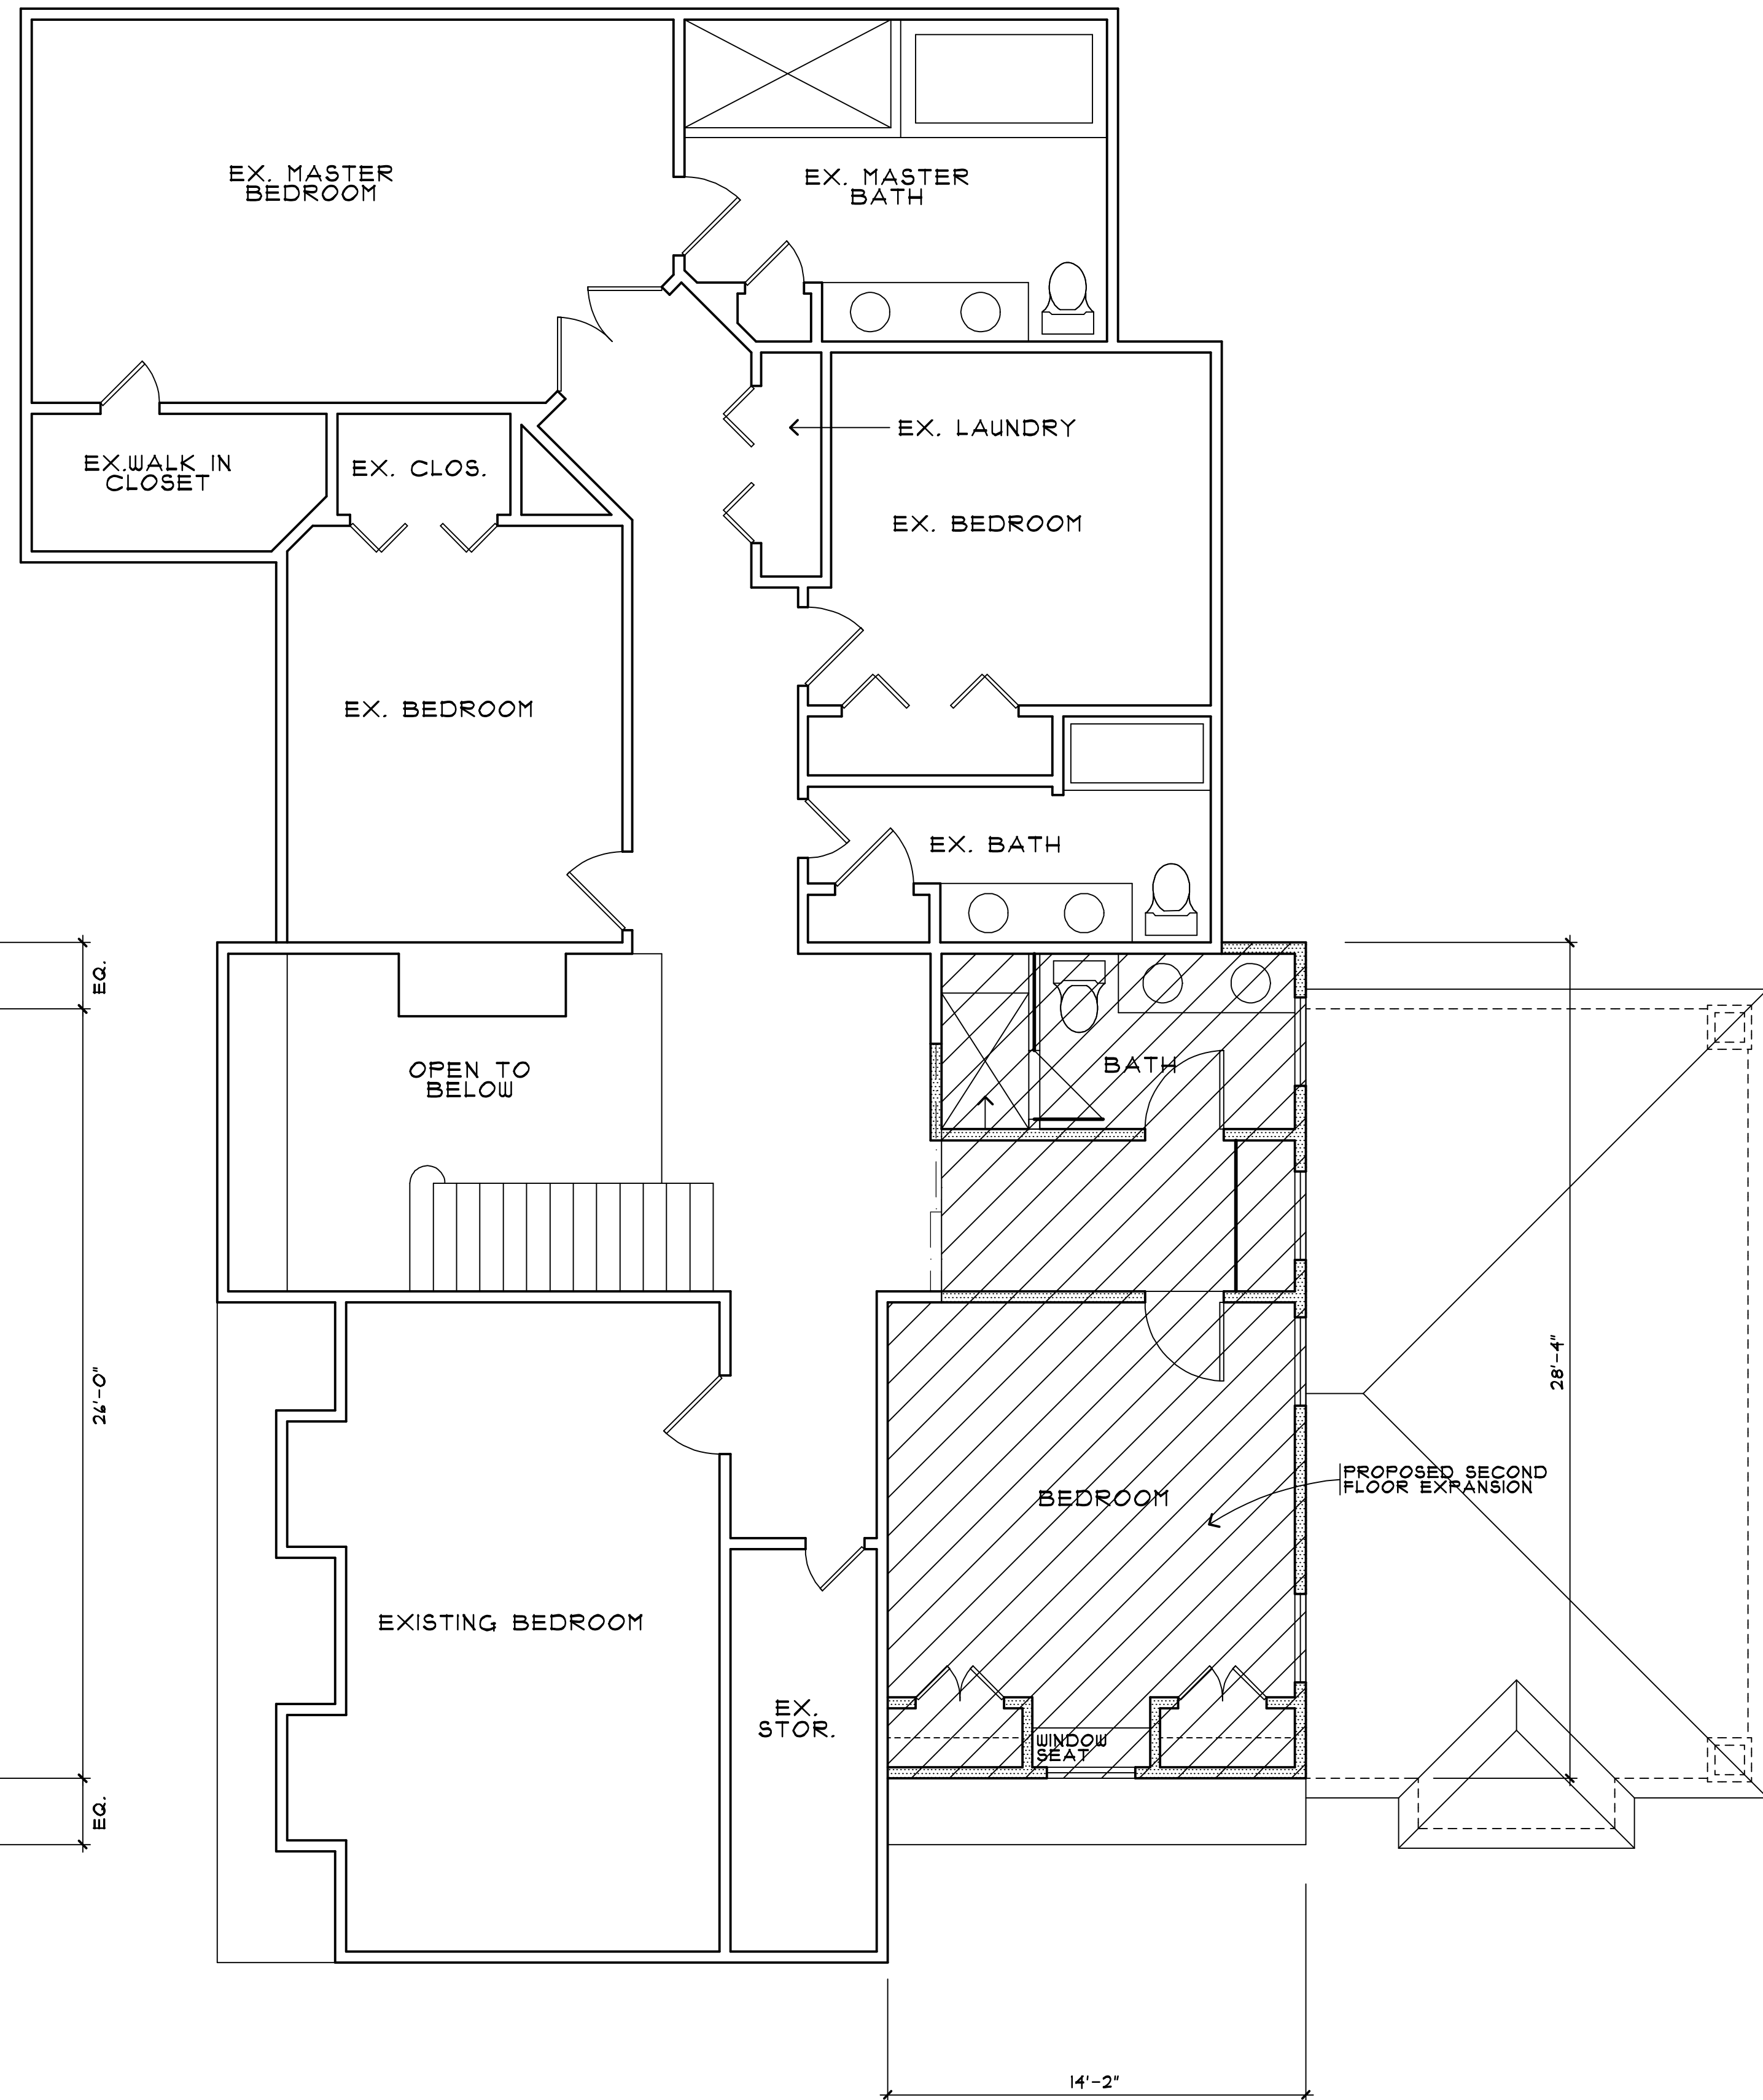


FIRST FLOOR PLAN

SCALE: 1/4" = 1'-0"

FLOOR PLAN LEGEND

-  EXISTING CONSTRUCTION TO REMAIN.
-  EXISTING CONSTRUCTION TO BE REMOVED.
-  NEW CONSTRUCTION.



SECOND FLOOR PLAN

SCALE: 1/4" = 1'-0"
NOT PART OF VARIANCE APPLICATION.

VALID IF SEALED
JOSEPH J. BRUNO, AIA
ARCHITECT
NARCH LIC. A0319

JOSEPH J. BRUNO, AIA
ARCHITECT
24 PASCACK ROAD
PARK RIDGE, NEW JERSEY 07654
TELEPHONE / FACSIMILE 201-301-1115

ADDITION AND ALTERATIONS TO THE
BACHARDY RESIDENCE
296 WEST STEVENS AVENUE
WYCKOFF, NEW JERSEY

DRAWN BY: JJB
CHECKED BY: ME

DATE: 01/28/22

REVISIONS:
02/18/22 09/28/22
04/01/22
04/18/22
04/04/22

SHEET NO:
1 OF 2