



1 FRONT ELEVATION VIEW
SCALE: 1/4" = 1'-0"

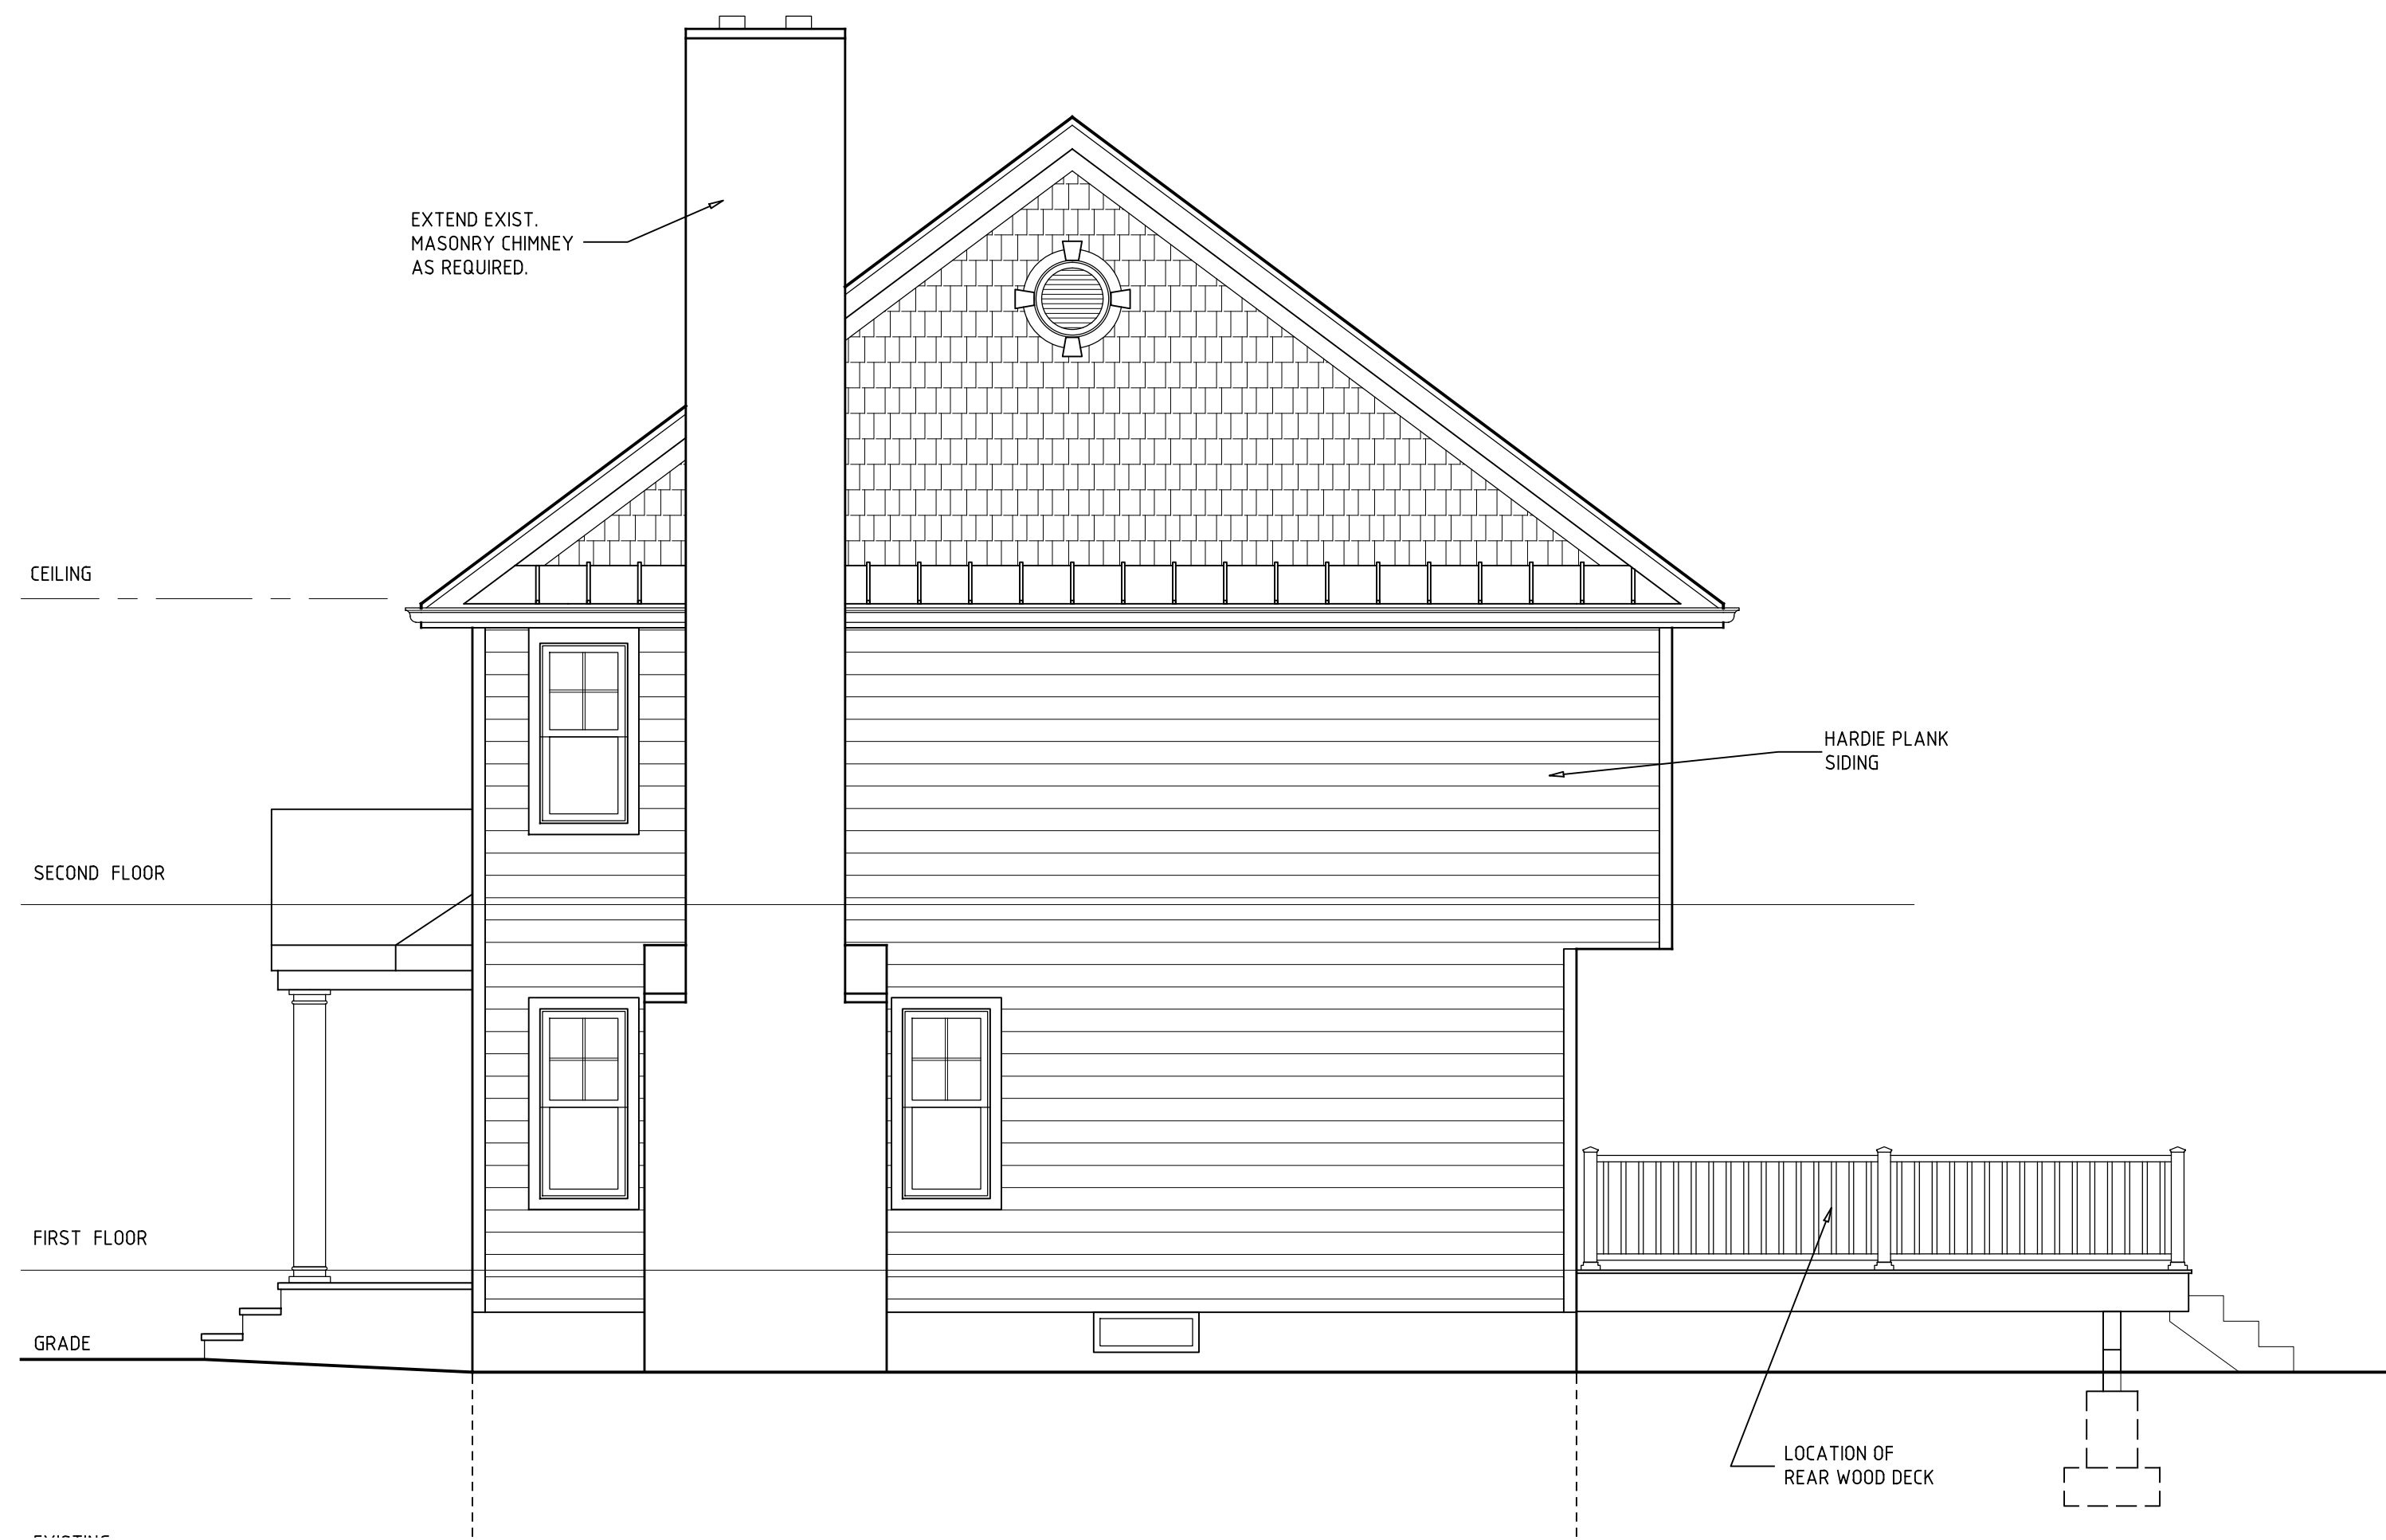

2 RIGHT ELEVATION VIEW
SCALE: 1/4" = 1'-0"

DO NOT SCALE DRAWINGS. USE DIMENSIONS SHOWN. CONSULT ARCHITECT SHOULD A DISCREPANCY OCCUR.

THE GENERAL CONTRACTOR AND ALL SUB-CONTRACTORS SHALL VERIFY ALL EXISTING DIMENSIONS IN THE FIELD AND SHALL BE RESPONSIBLE FOR NOTIFYING THE ARCHITECTS/ENGINEER OF ANY DISCREPANCIES BETWEEN EXISTING DIMENSIONS AND DIMENSIONS SHOWN ON THE DRAWING.

REVISIONS	DATE	 PMC Perry M. Chevestick, PE, AIA Architects - Engineers PO BOX 303 Franklin Lakes, New Jersey 07417 Office/Fax 201-891-9364 LIC. NO. 11293	Title: ELEVATION VIEWS FRONT & SIDE
			Project: PROPOSED ALTERATIONS 350 Voorhis Avenue Wyckoff, NJ 07481 Lot 15.01, Block 316
Customer: Claire & Kevin Donaghy			Job No.: 21-112
Date: 10-20-2021		Scale: AS NOTED	SH: 5 of 6