



**FIRST FLOOR PLAN**

Scale: 1/4"=1'-0"  
GARAGE 588 sf  
CABANA 247 sf

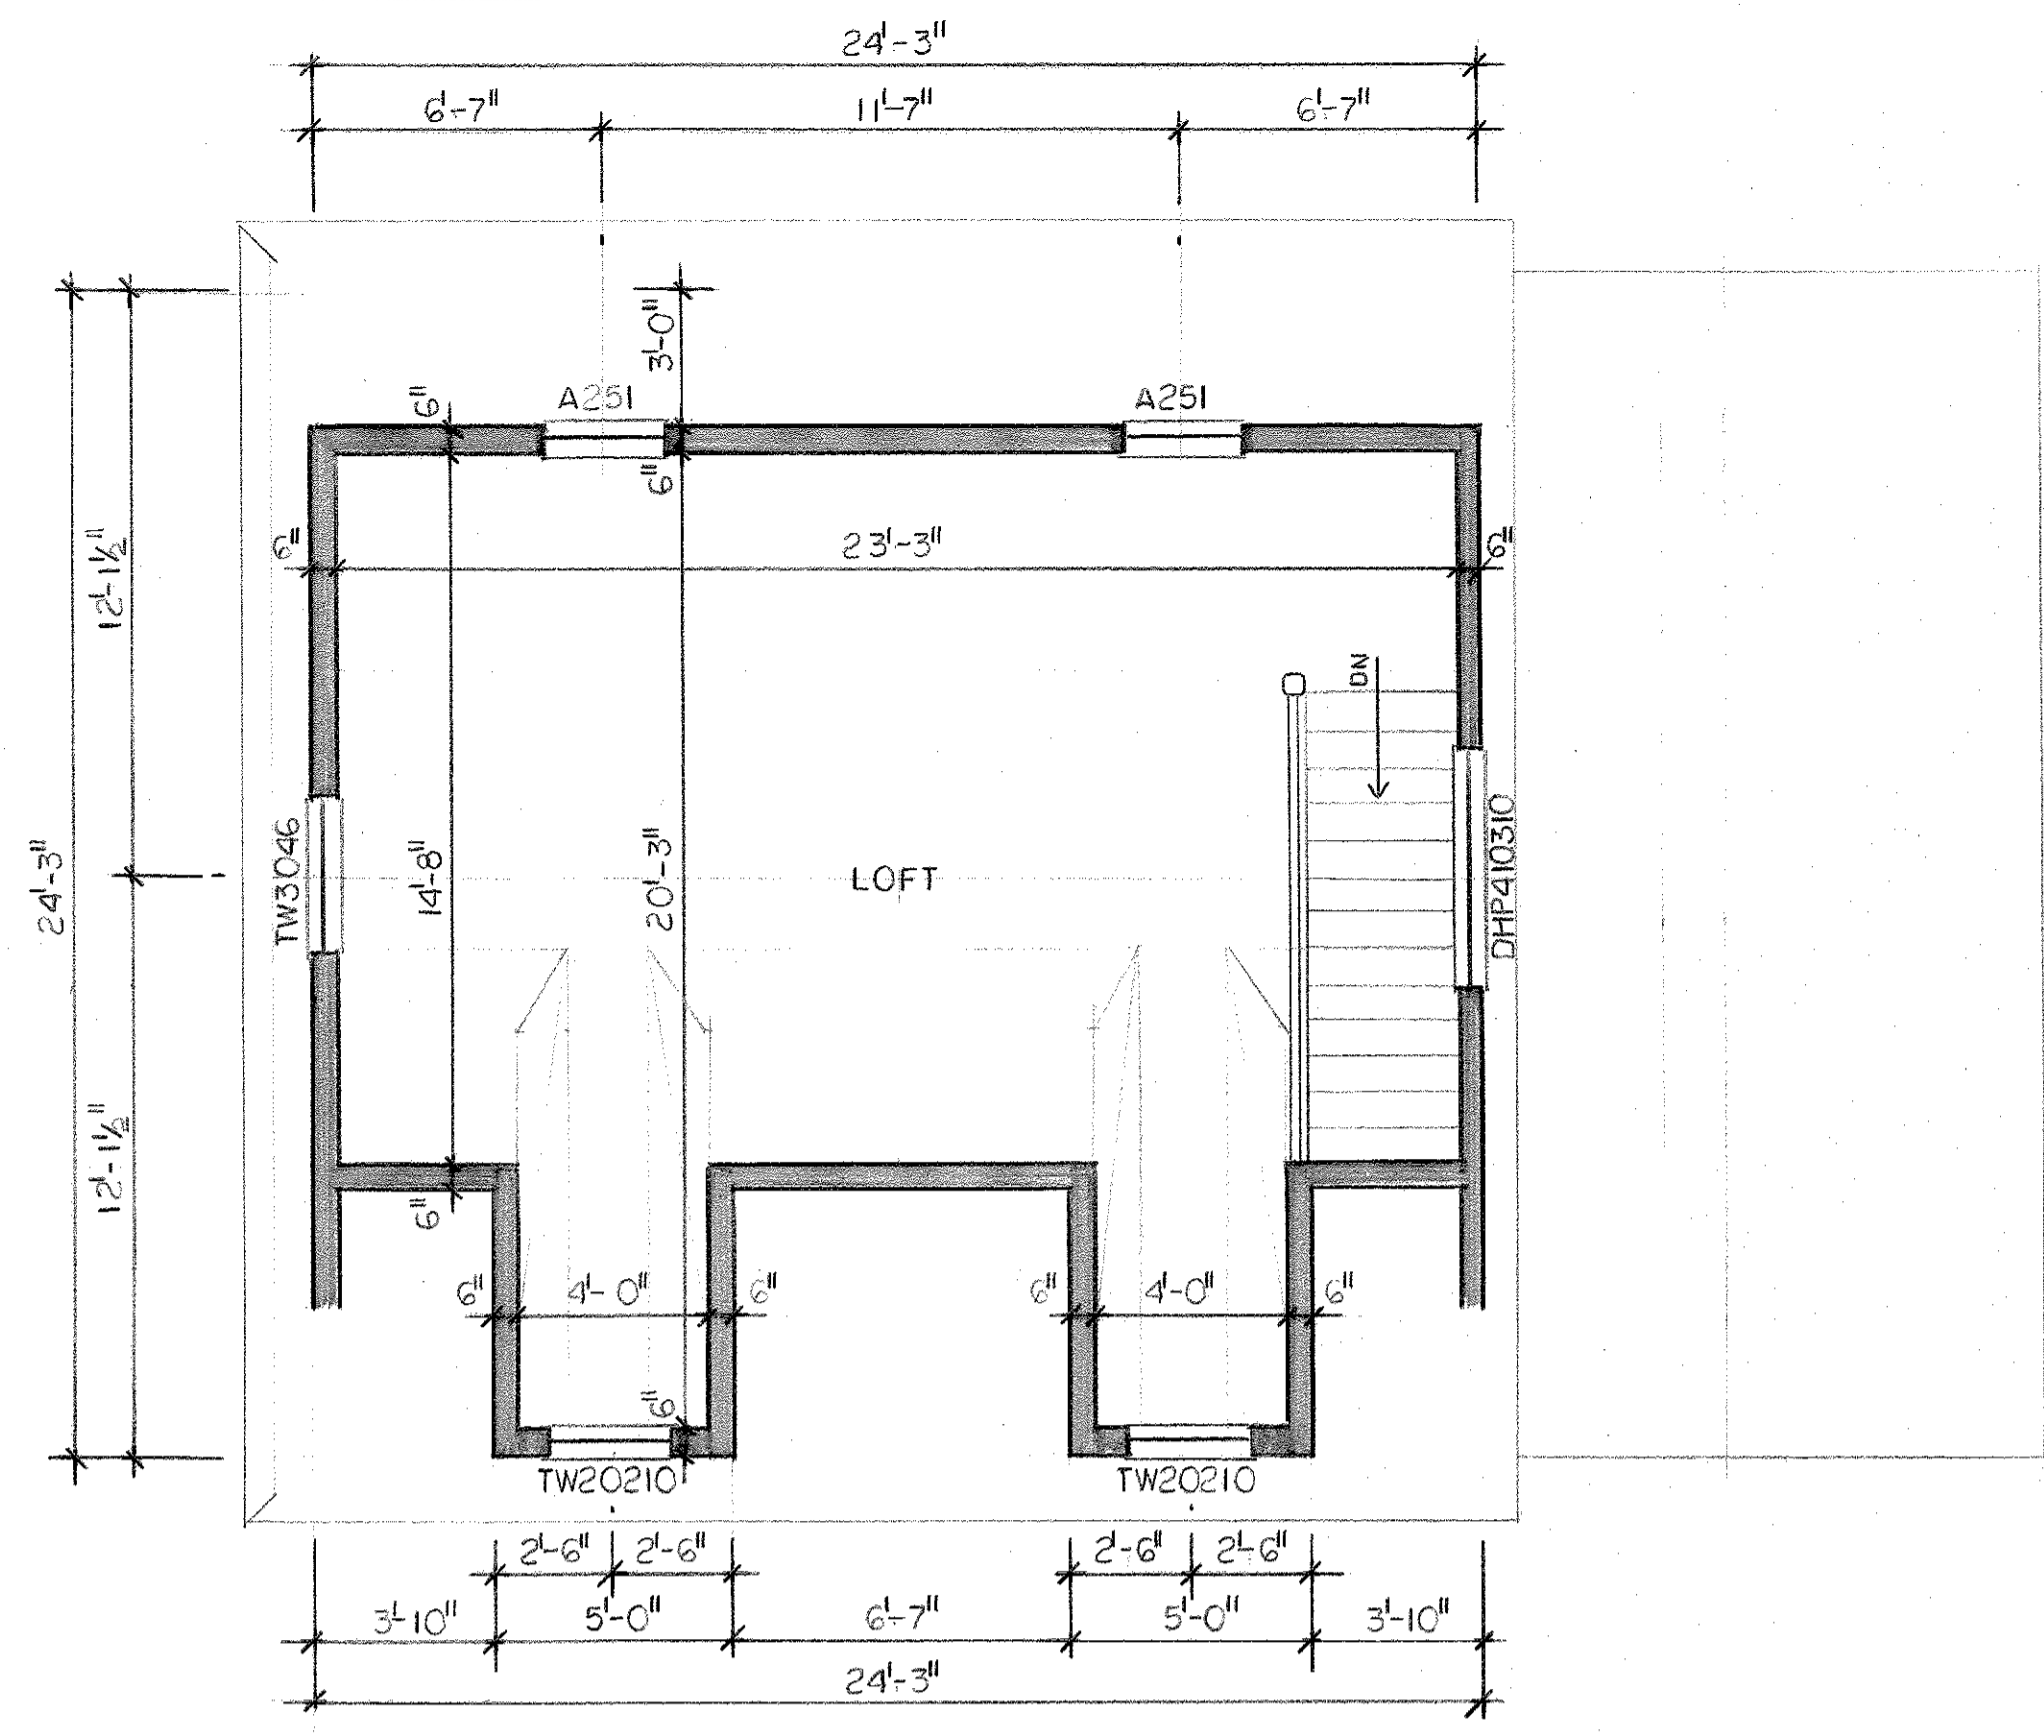

**SECOND FLOOR PLAN**

Scale: 1/4"=1'-0"  
LOFT 436 sf

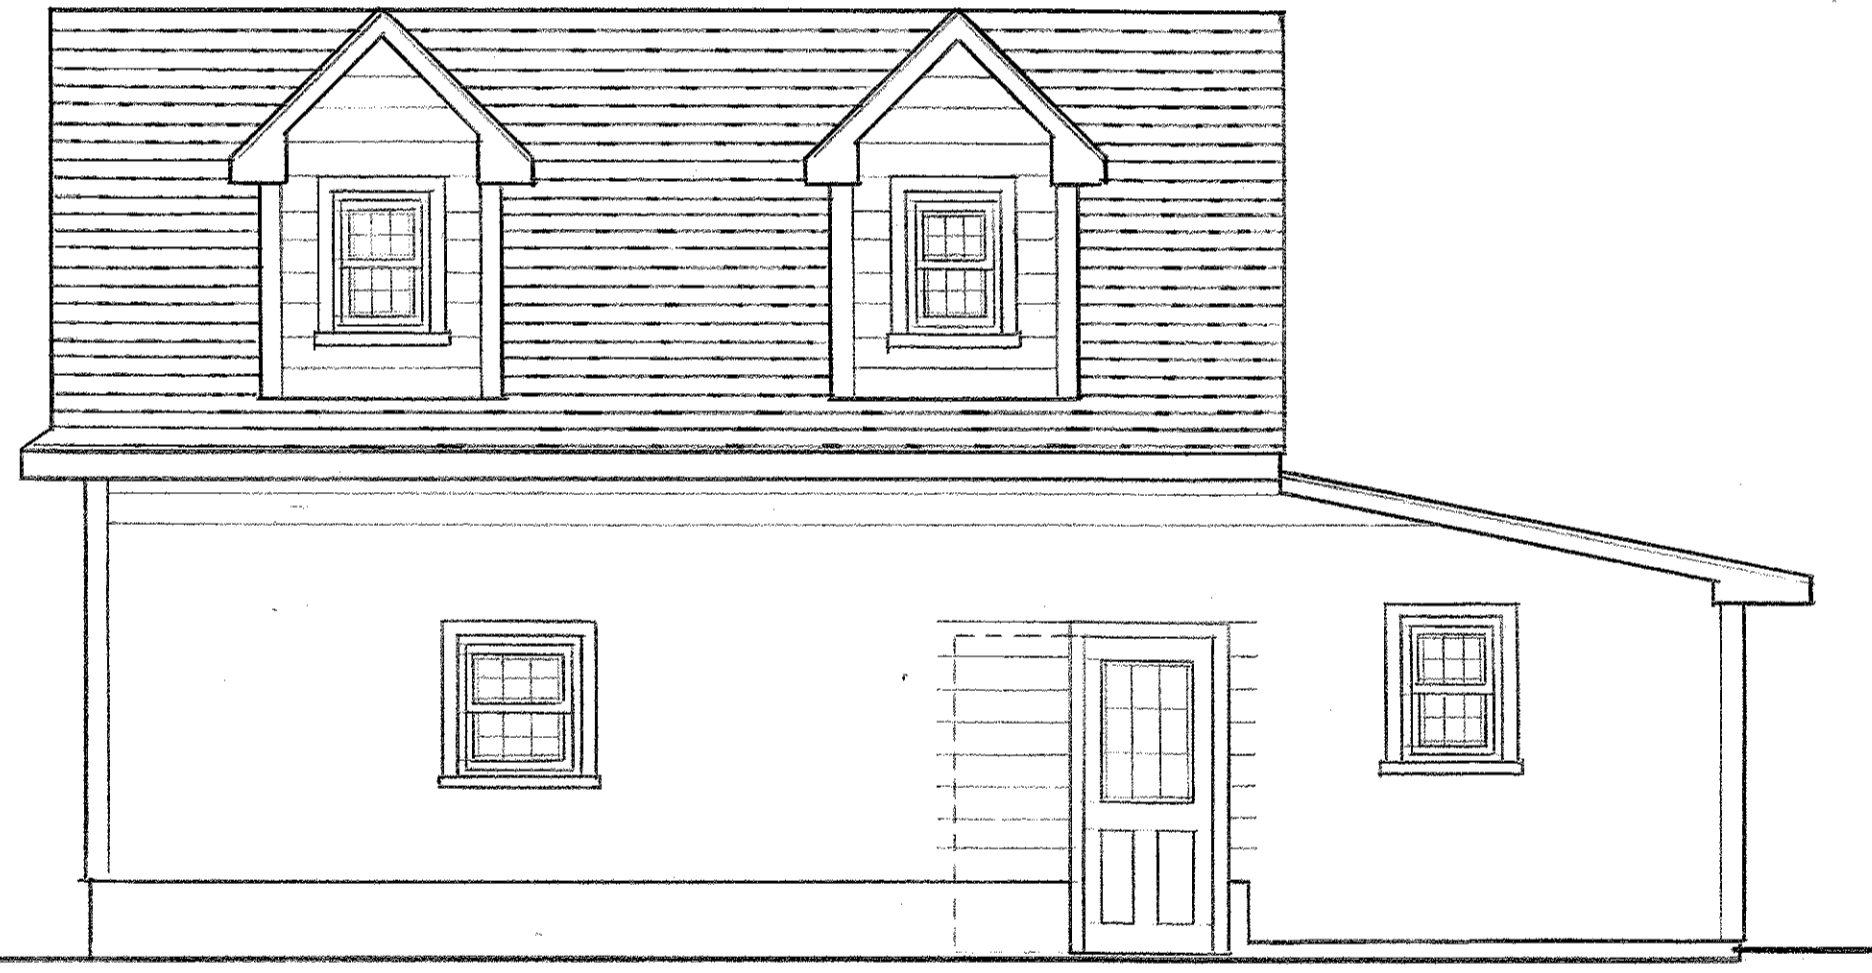


**FRONT ELEVATION**

Scale: 1/4"=1'-0"




**RIGHT SIDE ELEVATION**

Scale: 1/4"=1'-0"

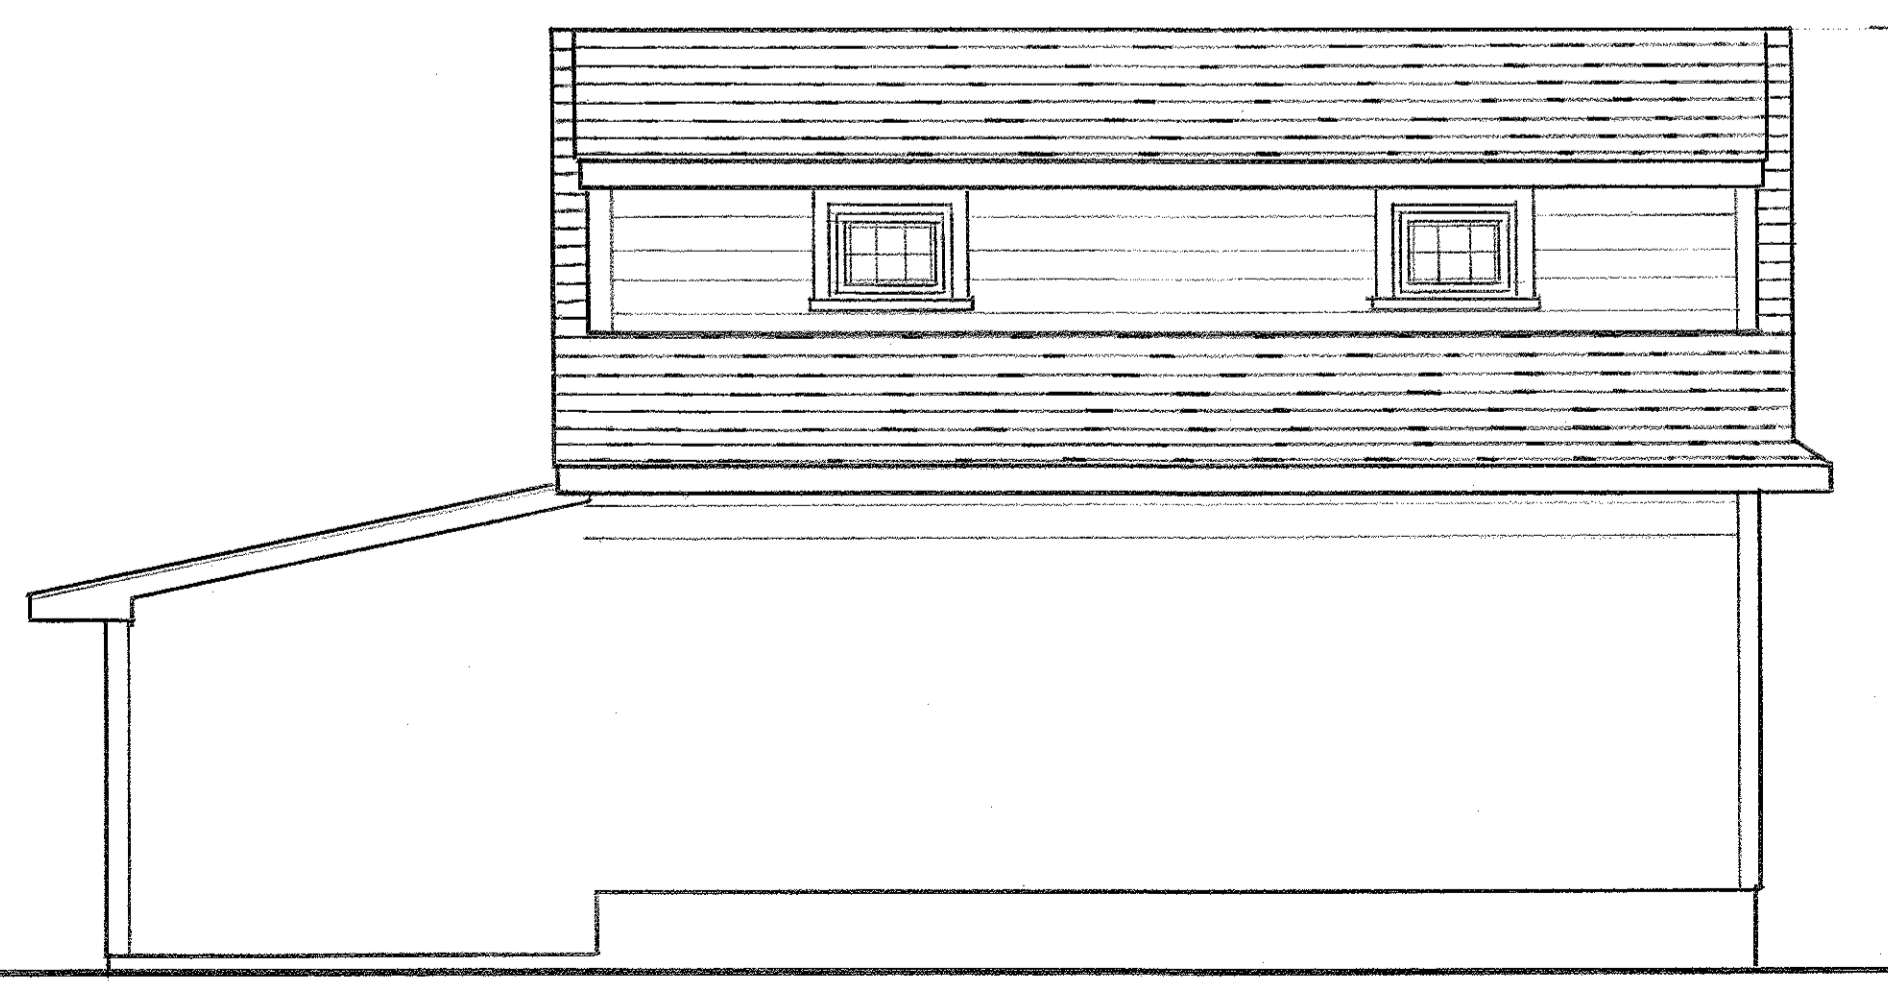

**REAR ELEVATION**

Scale: 1/4"=1'-0"

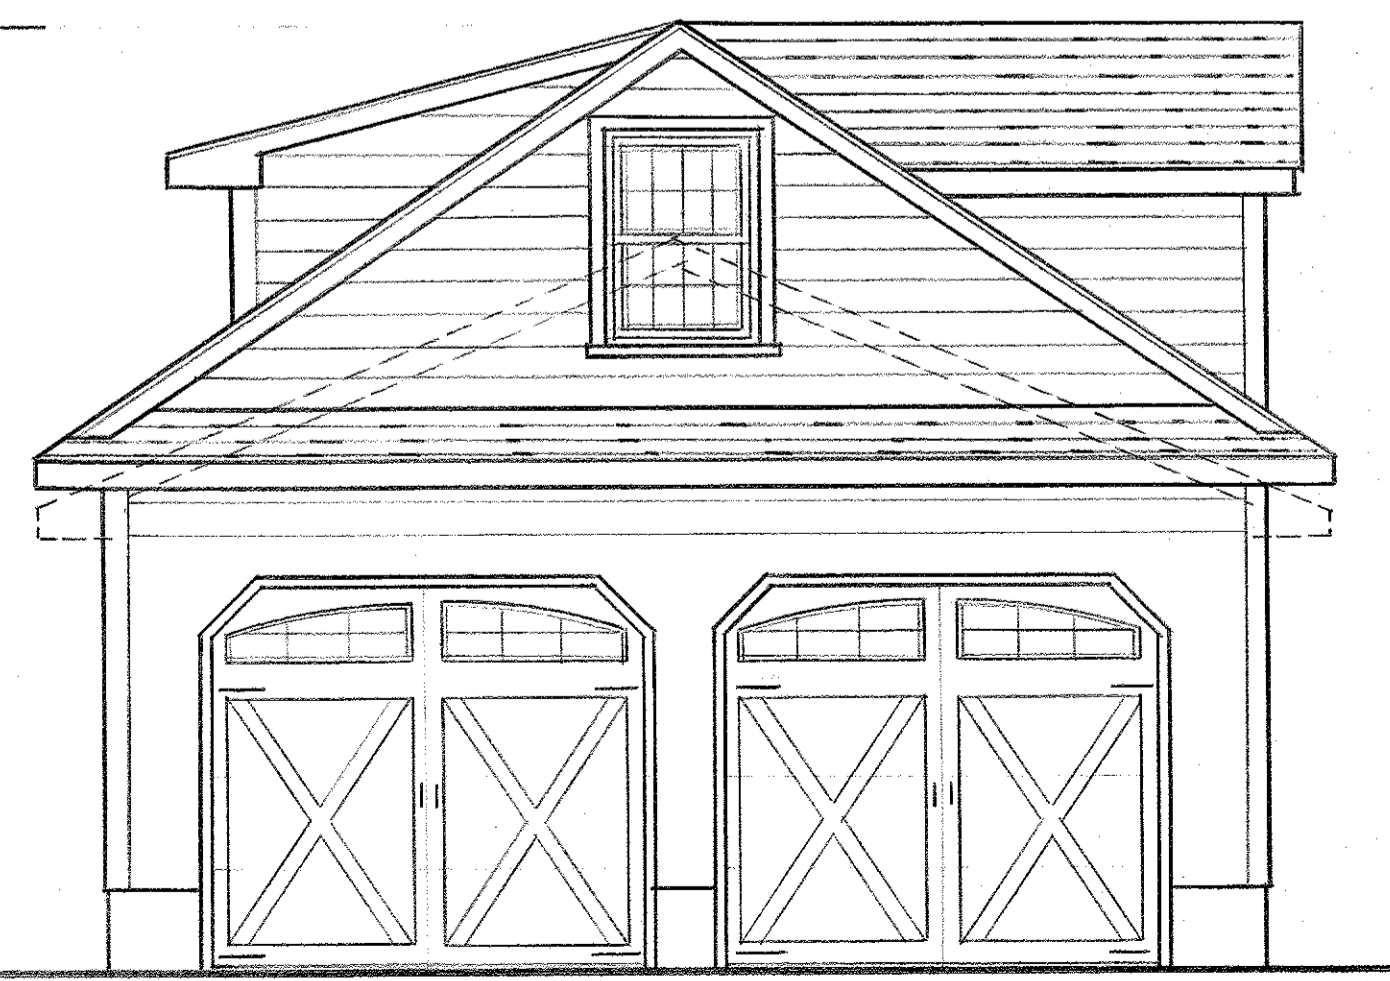

**LEFT SIDE ELEVATION**

Scale: 1/4"=1'-0"

HOUSE ADDITION & ALTERATION  
**NICOL RESIDENCE**  
123 MIDLAND AVENUE  
WYCKOFF, NEW JERSEY

**EDWIN P. SHERMAN, R.A.,P.P.**

N.J. ARCHITECT 9995  
NCARB  
N.J. PLANNER 4054

26 SMITHFIELD ROAD  
WALDWICK, N.J. 07463  
(201) 612-0896

DATE: 8-12-20	PROJECT NO.: 20 088	<i>Edwin P. Sherman</i>
REVISIONS: 10-5-20	DRAWING <b>A-4</b>	OF
		NOT VALID UNLESS SEALED

PERMIT REPRODUCTION