

**PETER B. COOPER
& ASSOCIATES**

ARCHITECTS & LANDSCAPE ARCHITECTS
14 OVERBROOK ROAD, RAMSEY, NJ 07446
TEL: 201-512-1146 FAX: 201-783-8299
PETER@PETERCOOPERARCHITECTS.COM

PROJECT DESCRIPTION:

THIS PROJECT INVOLVES A 2ND STORY ADD A LEVEL. VARIANCES ARE REQUIRED AS NOTED.

PROPRIETARY NOTE:
IT IS A VIOLATION OF NJS LAW FOR ANY PERSON, UNLESS ACTING UNDER THE DIRECTION OF THE ARCHITECT OF RECORD, TO ALTER OR CHANGE ANY ITEM ON THESE PLANS. THE INFORMATION AND DRAWINGS HEREIN ARE OF PROPRIETARY NATURE AND FOR USE BY OUR CLIENTS ONLY, ON THIS SITE ONLY, AND NOT TO BE USED FOR ANY OTHER PURPOSE OTHER THAN THIS LOCATION OR OWNER WITHOUT WRITTEN CONSENT OF PETER COOPER.

PROJECT:
**JENNIFER
VERNIERI
RESIDENCE**
30 GODWIN DRIVE
WYCKOFF, NJ 07481


NO.	DATE	REVISION
△	12-11-21	GEN REV

ISSUED FOR VARIANCE: 5-12-21
ISSUED FOR PERMIT:
DRAWN BY: MC
CHECKED BY: PBC
SCALE: AS NOTED
PROJECT #: 20-11
DRAWING:


**REAR & SIDE
ELEVATIONS**

**PETER B. COOPER
ARCHITECT**


		<p>A-2</p>

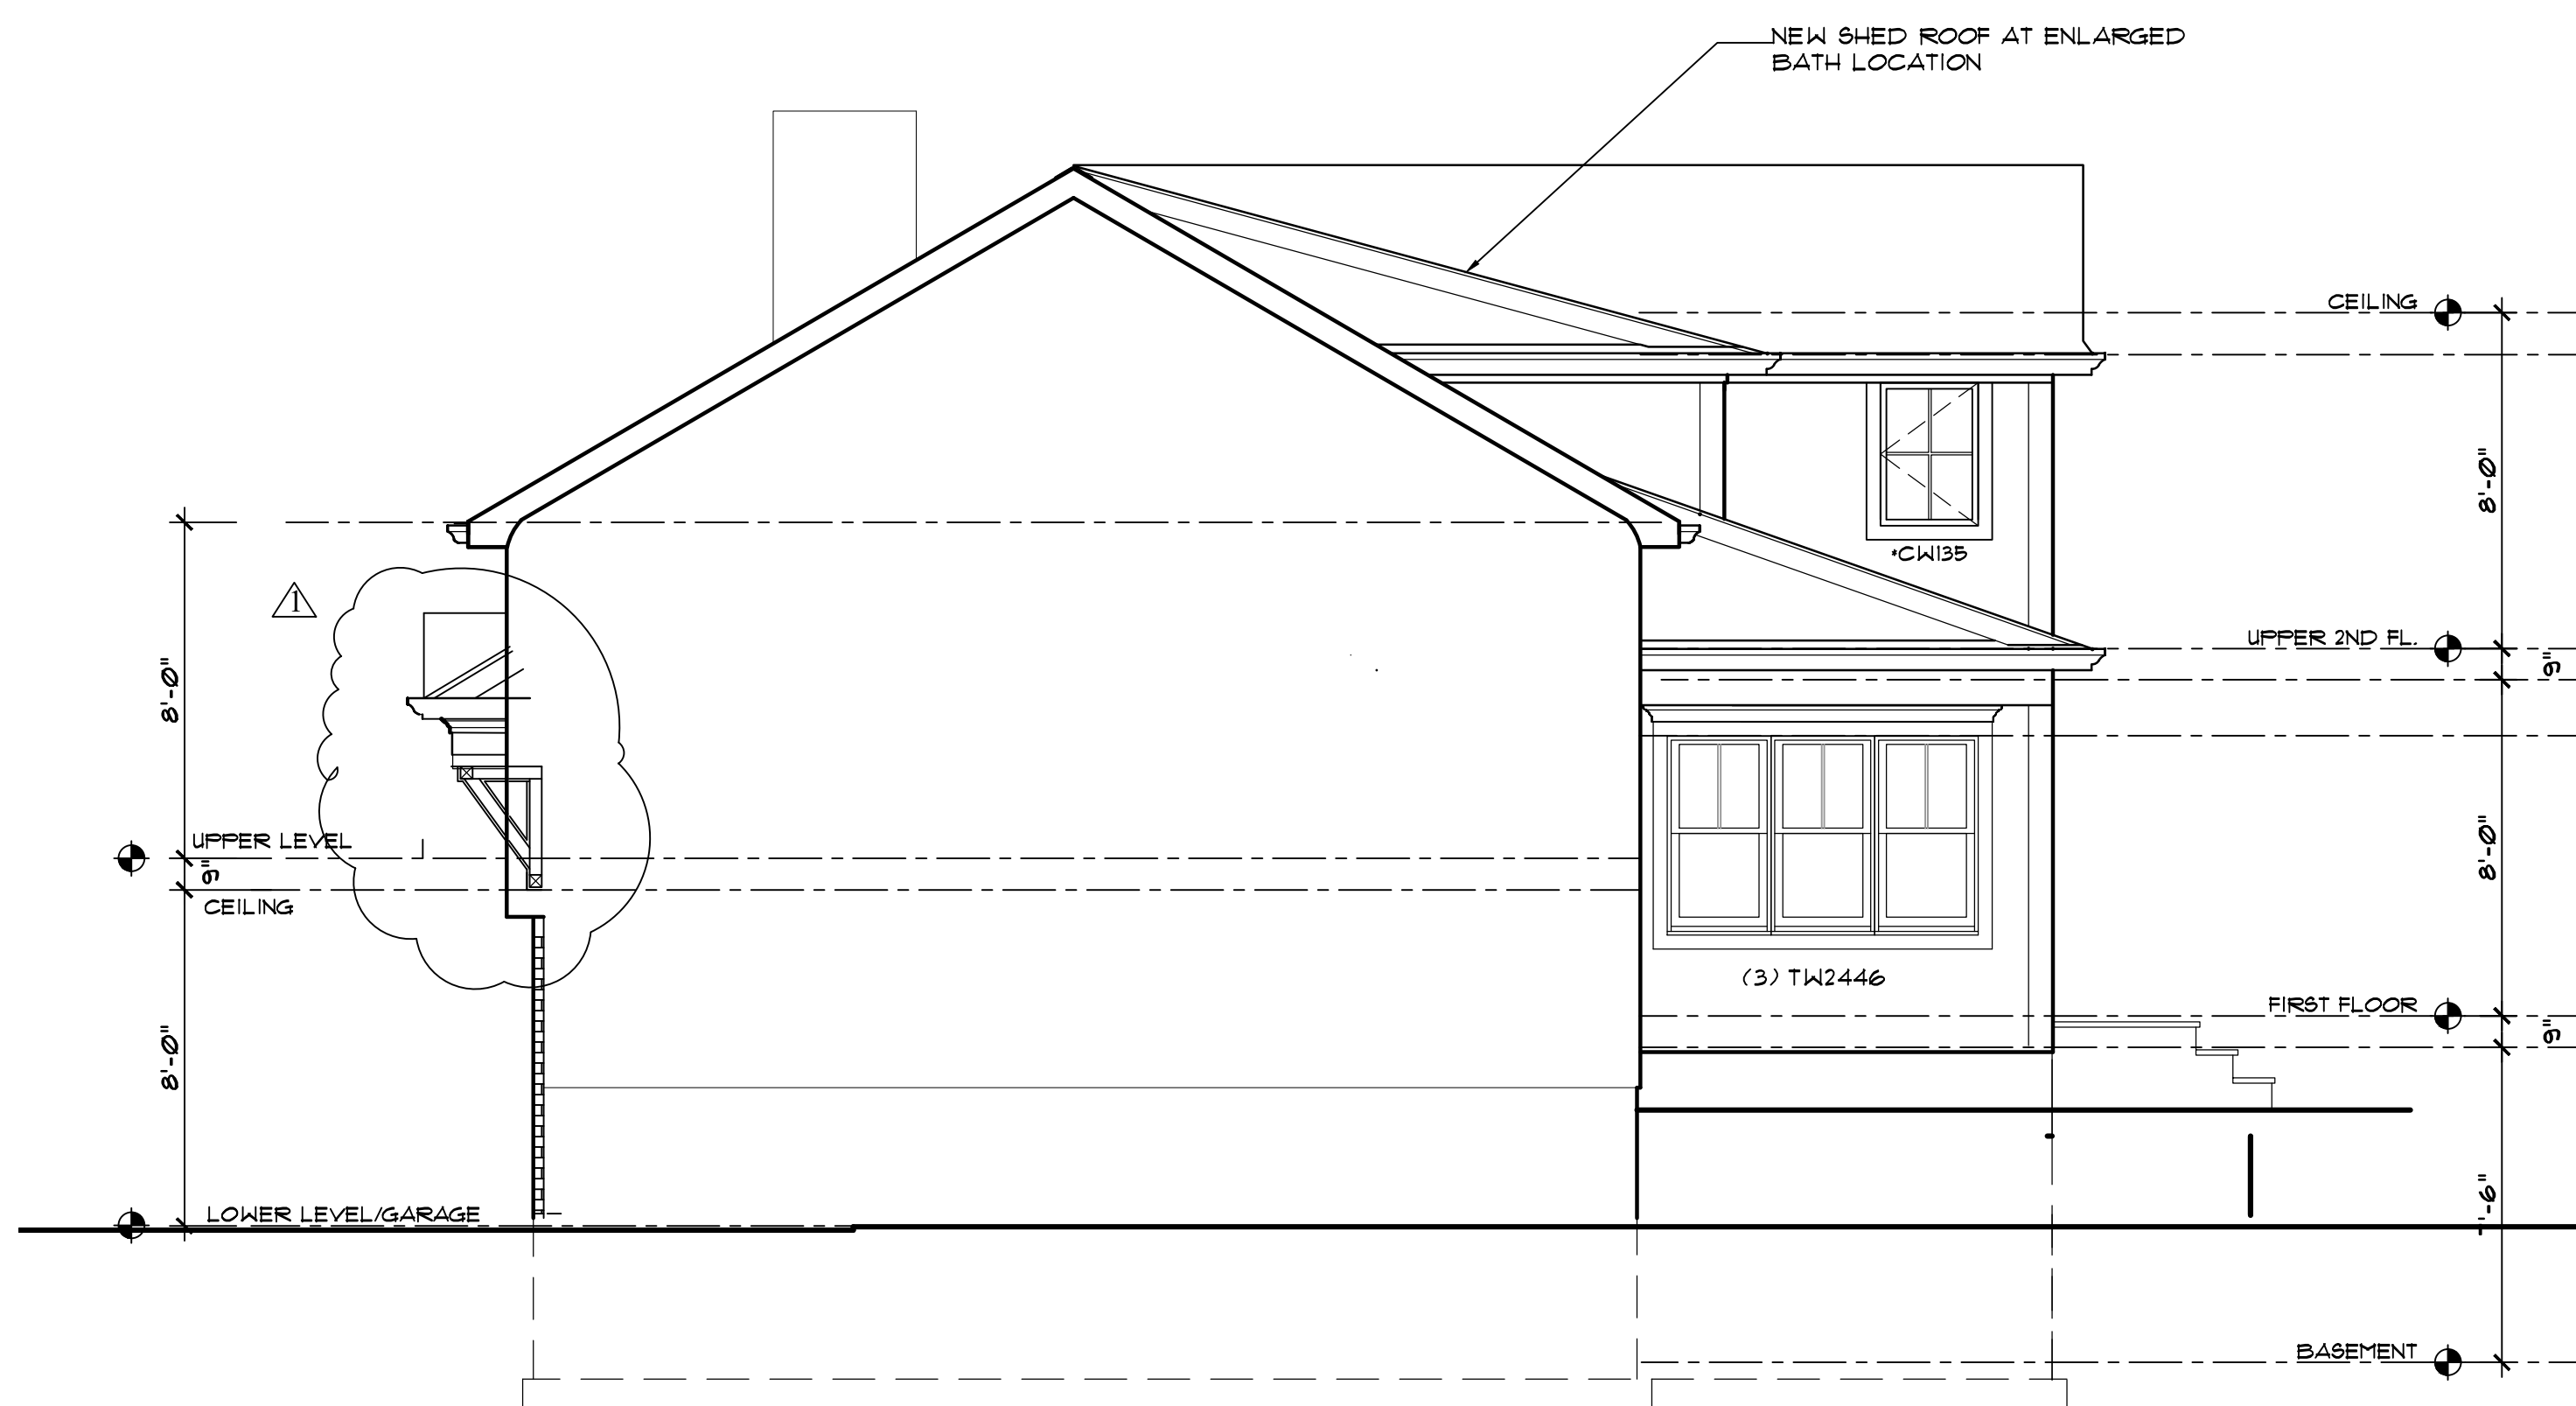

RIGHT SIDE ELEVATION
SCALE: 1/4" = 1'-0"

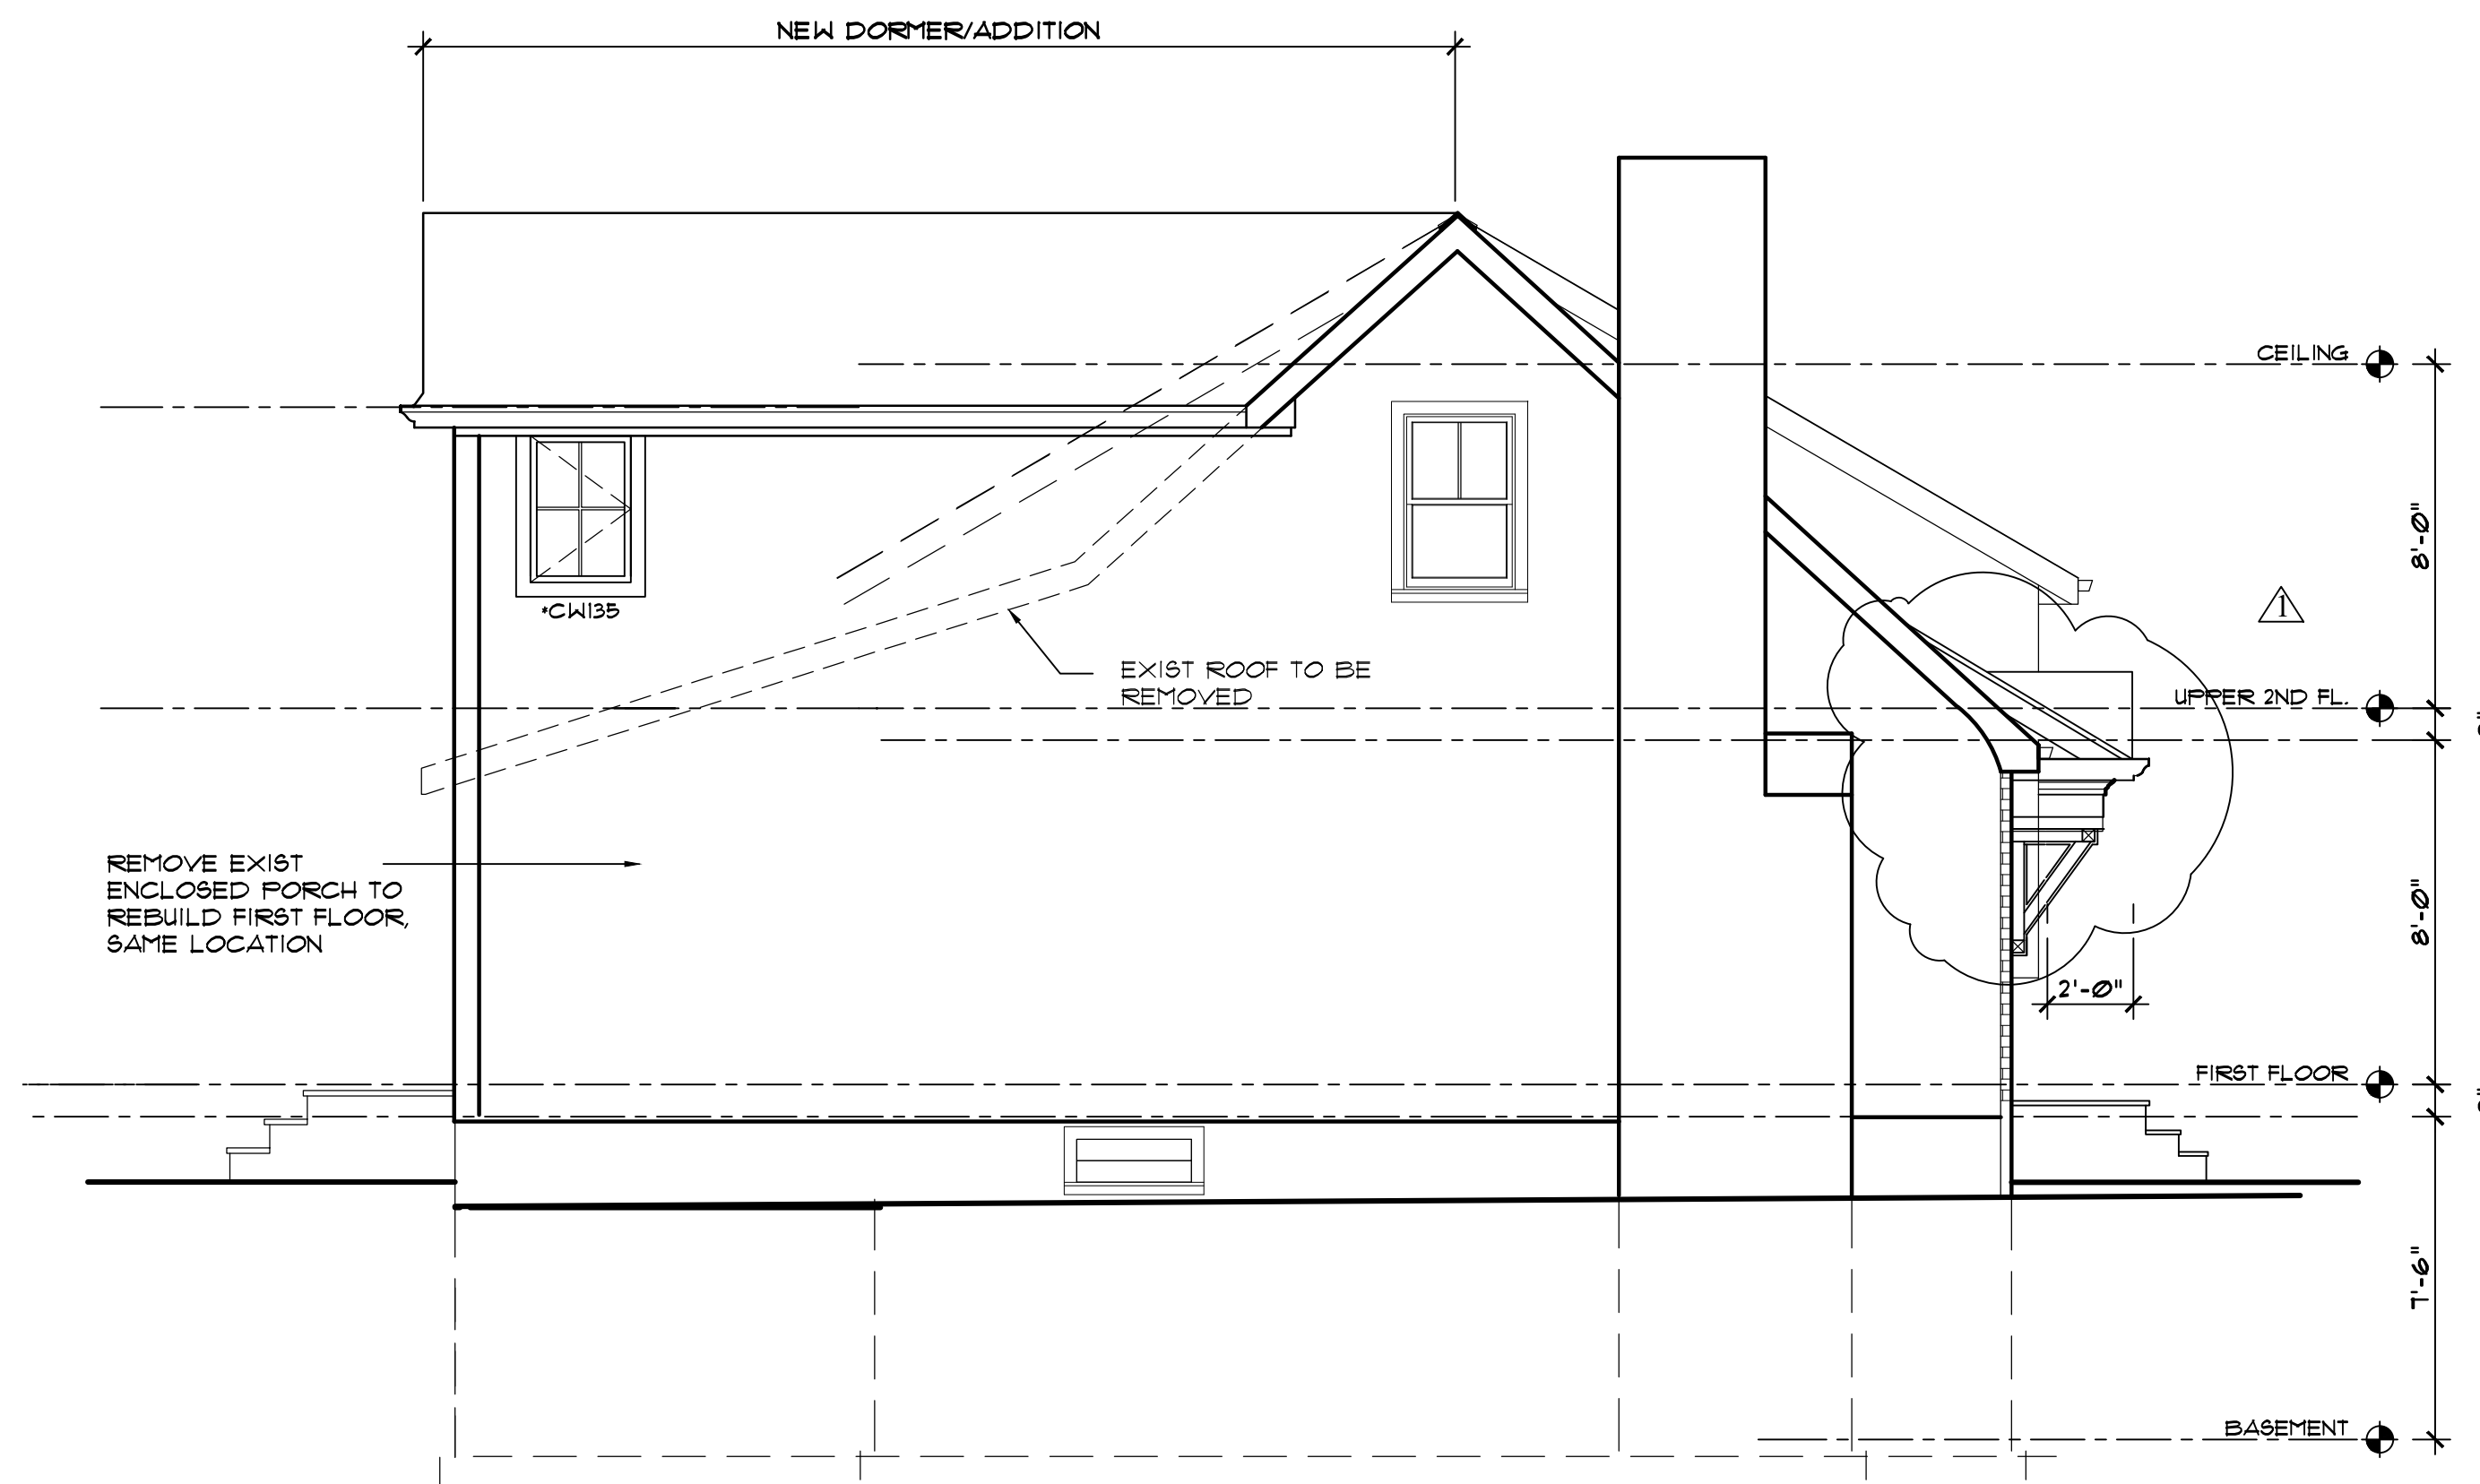

LEFT SIDE ELEVATION
SCALE: 1/4" = 1'-0"

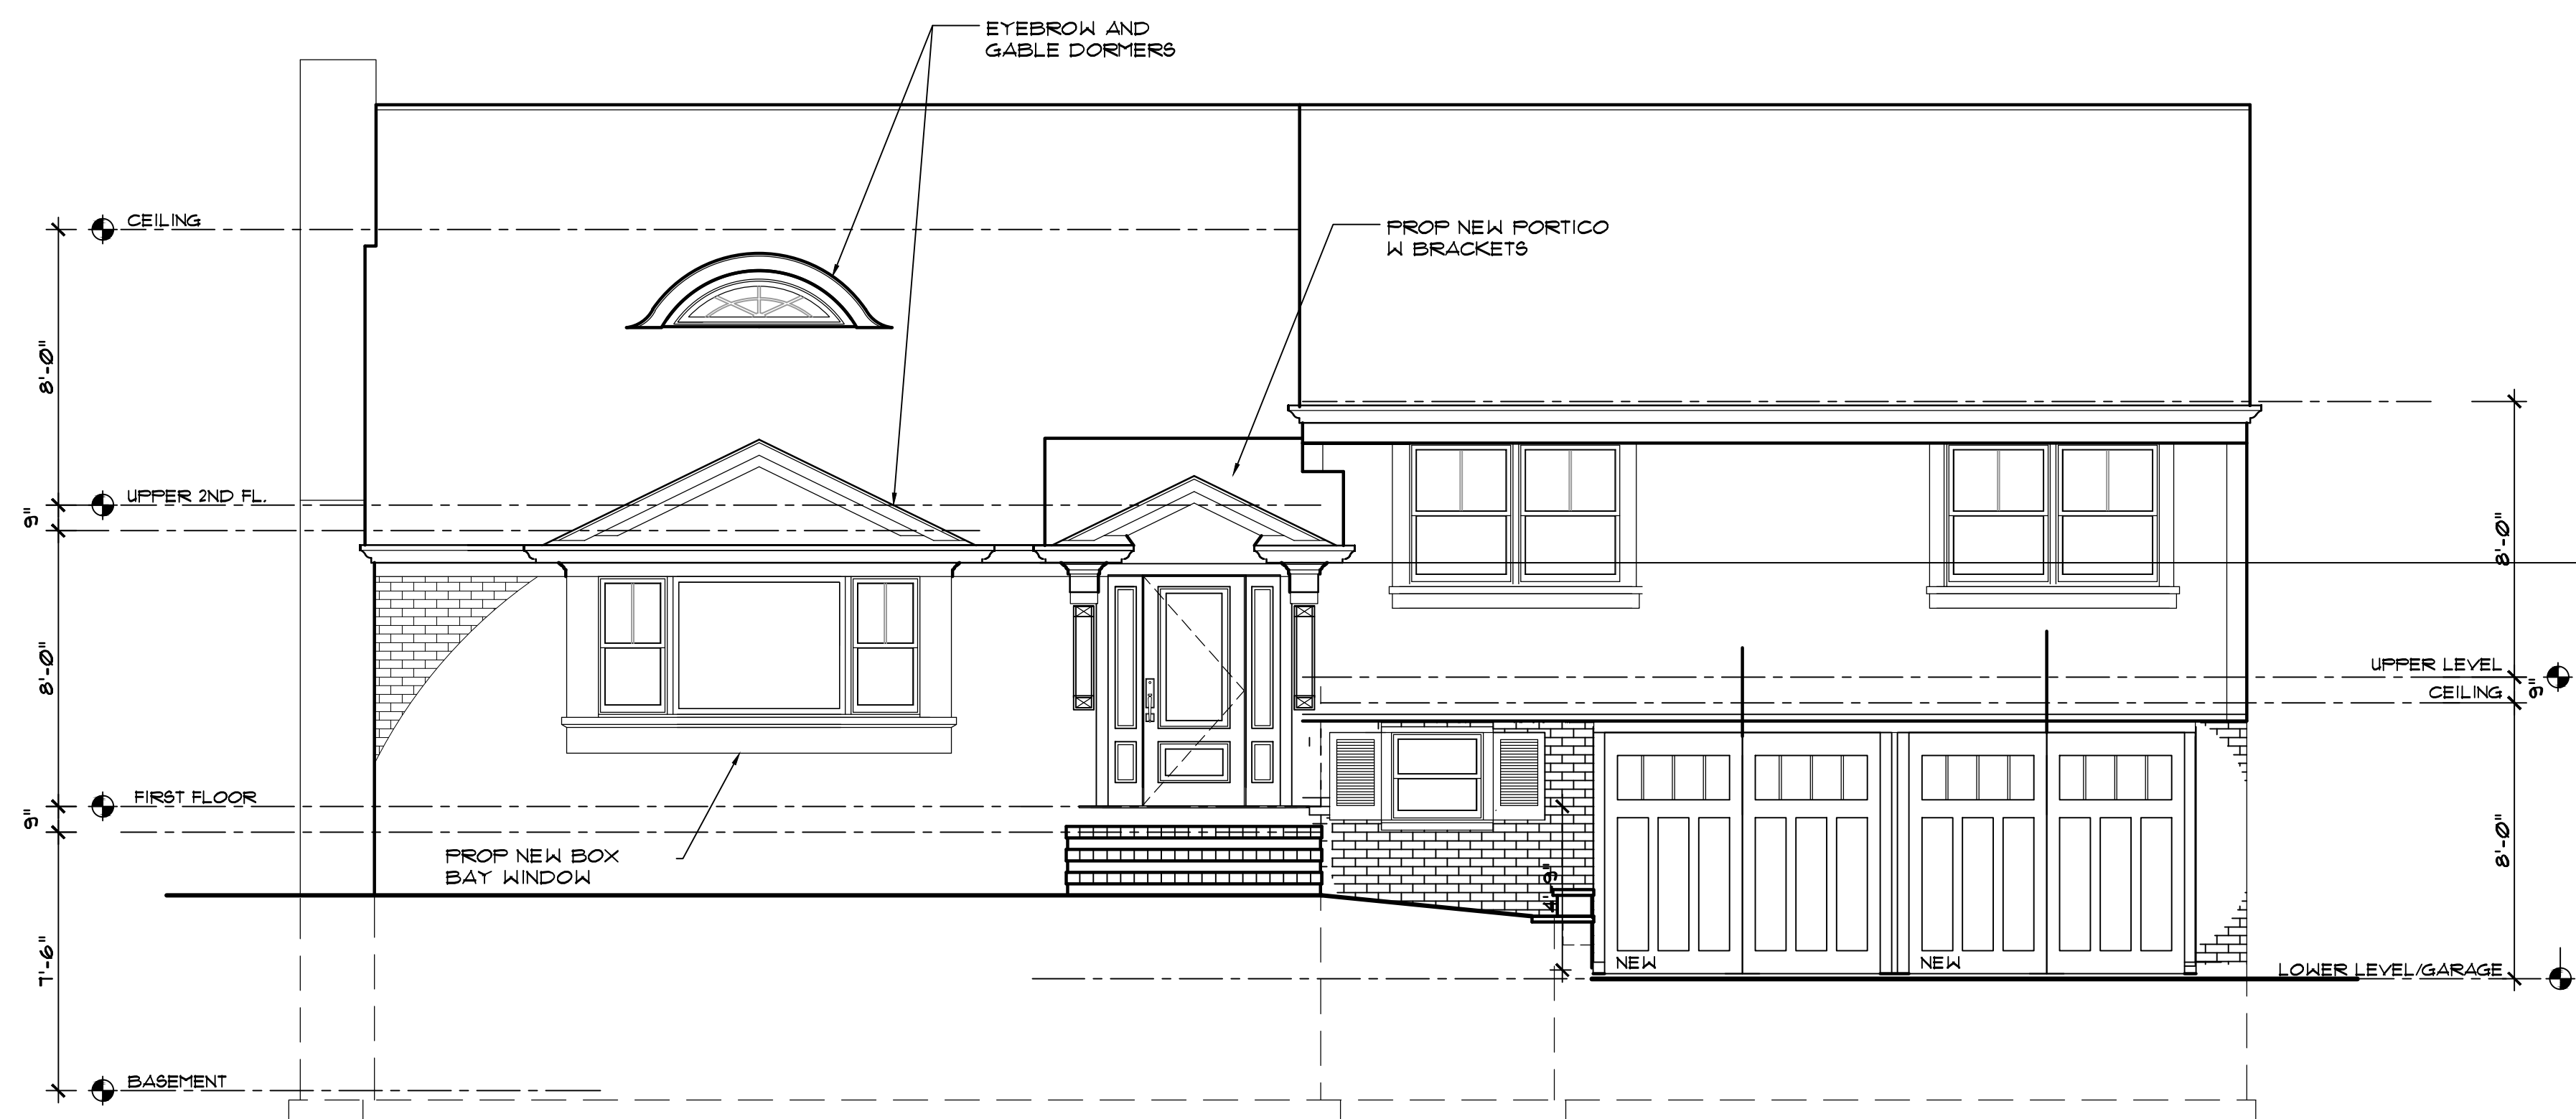

FRONT ELEVATION
SCALE: 1/4" = 1'-0"