


# ROAD OPENING PERMIT SPECIFICATIONS

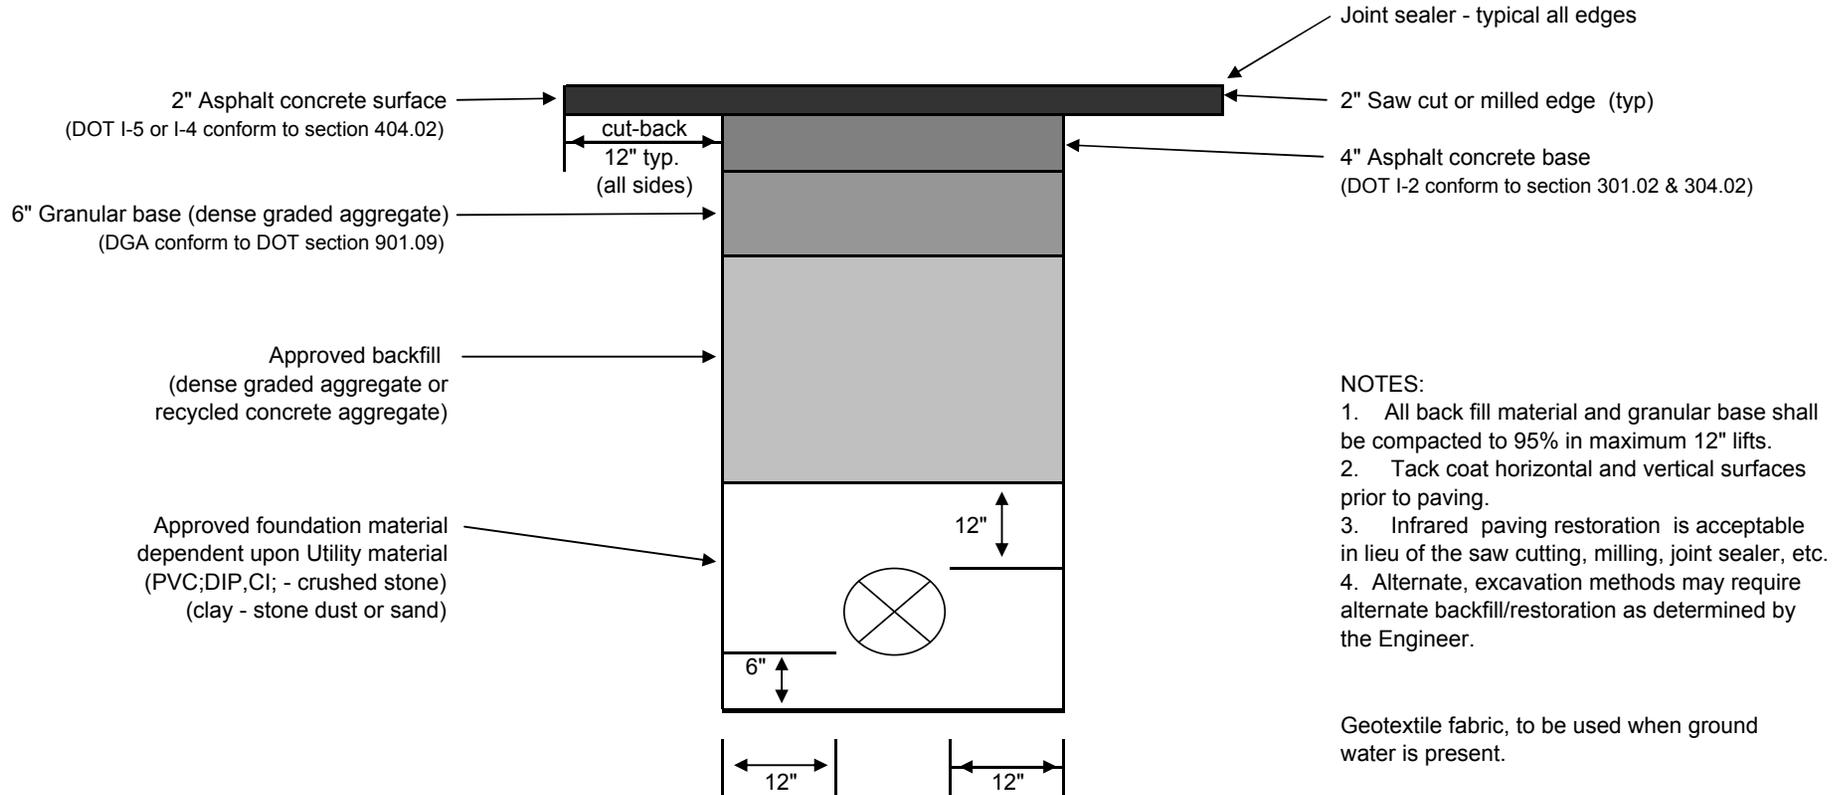

## UTILITY TRENCH DETAIL / PAVEMENT RESTORATION DETAIL

(NOT TO SCALE)

TOWNSHIP OF WYCKOFF  
ENGINEERING DEPARTMENT

All work must be inspected by the Township Engineer or his designee.