




REAR ELEV
SCALE 1/4"=1'-0"

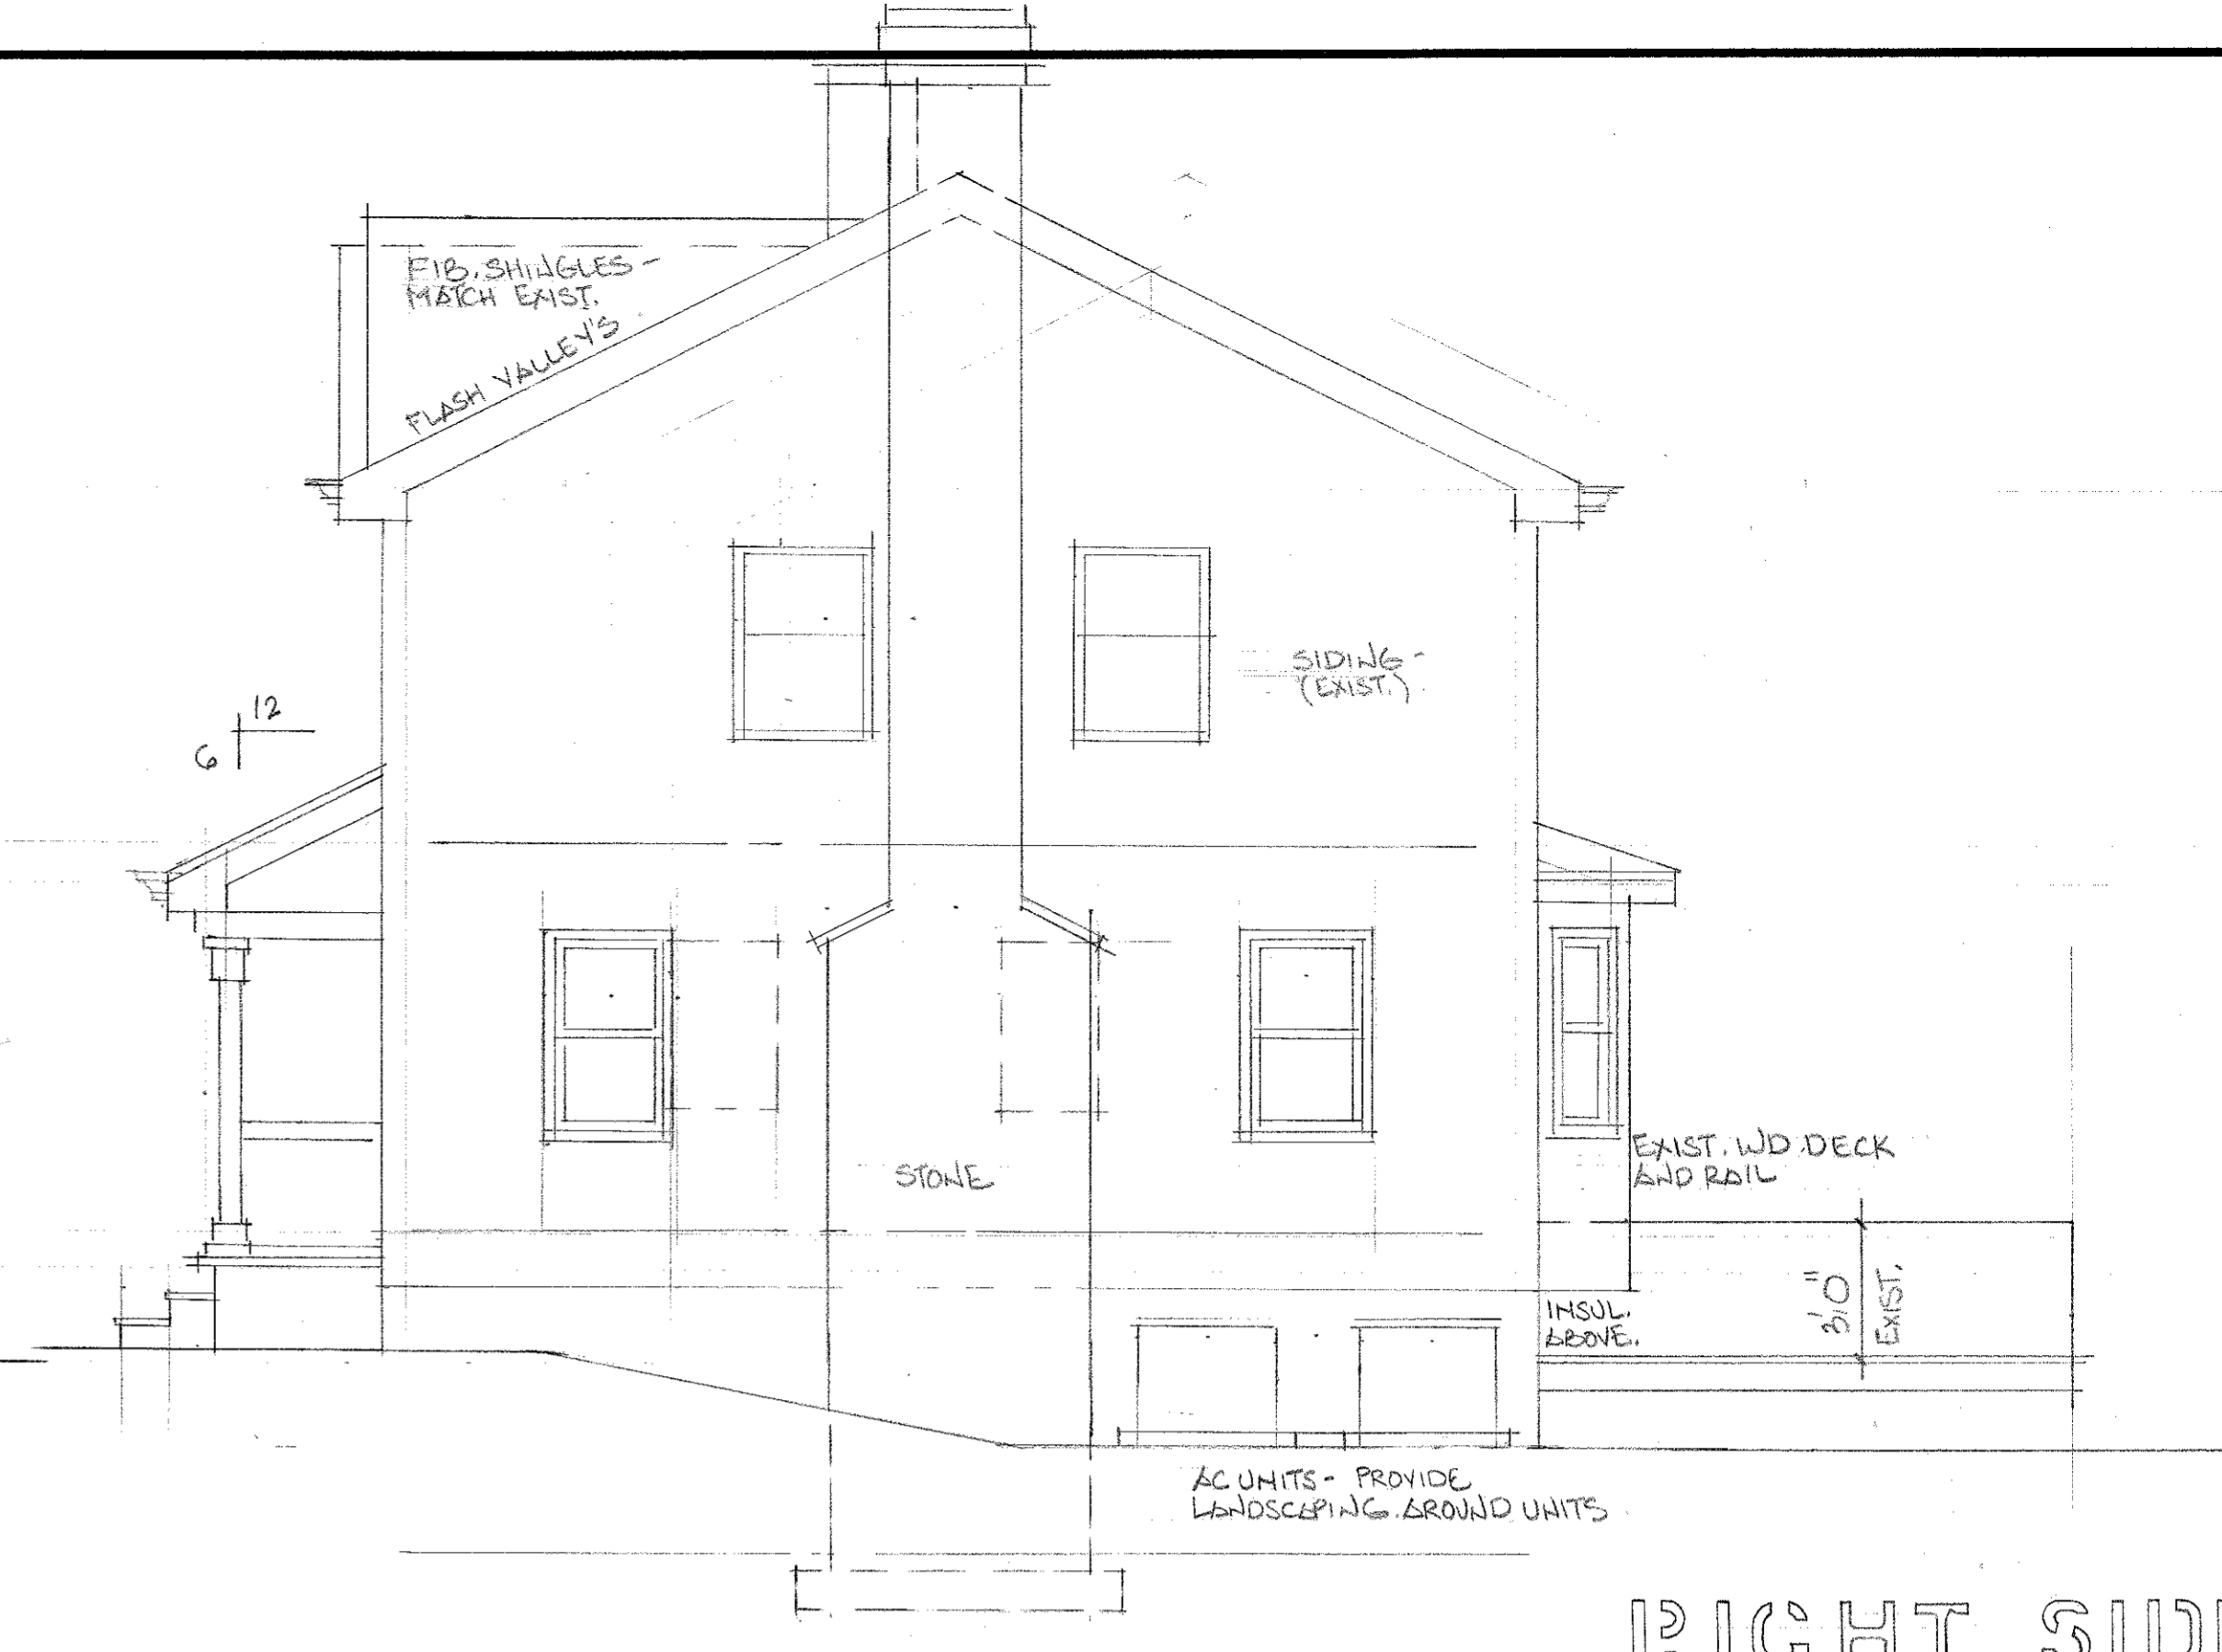

RIGHT SIDE
SCALE 1/4"=1'-0"

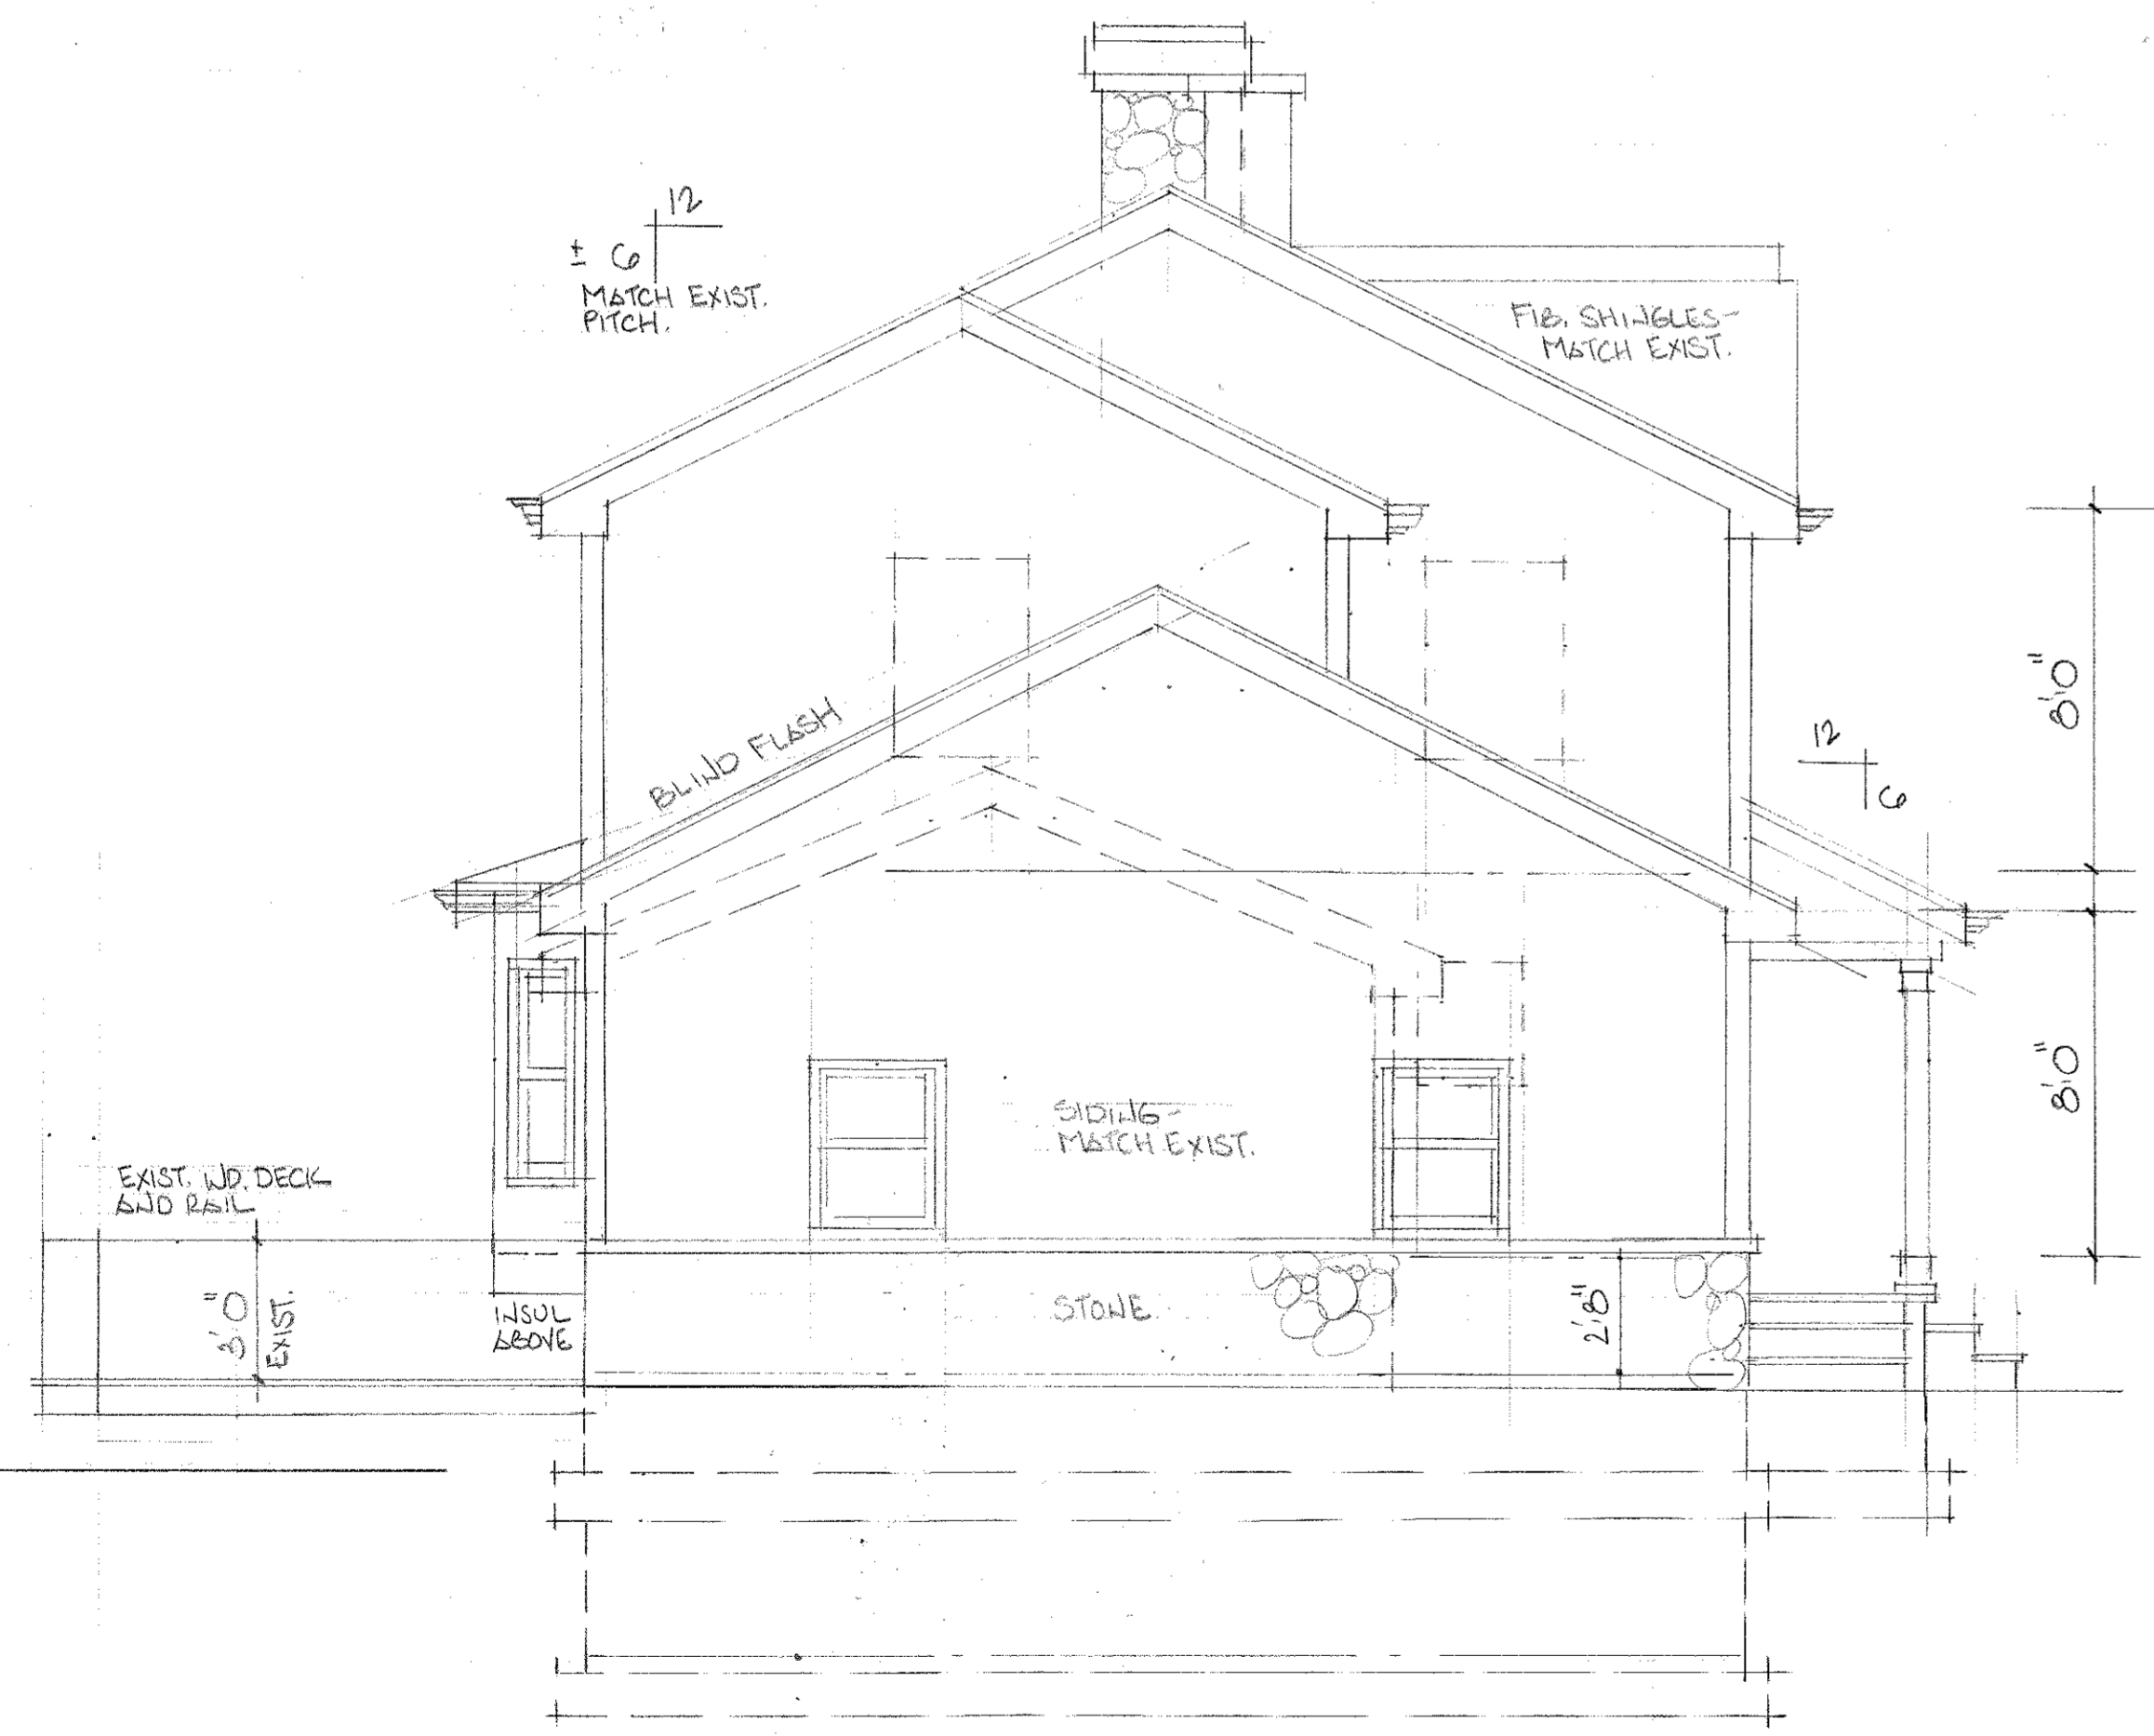

LEFT SIDE
SCALE 1/4"=1'-0"

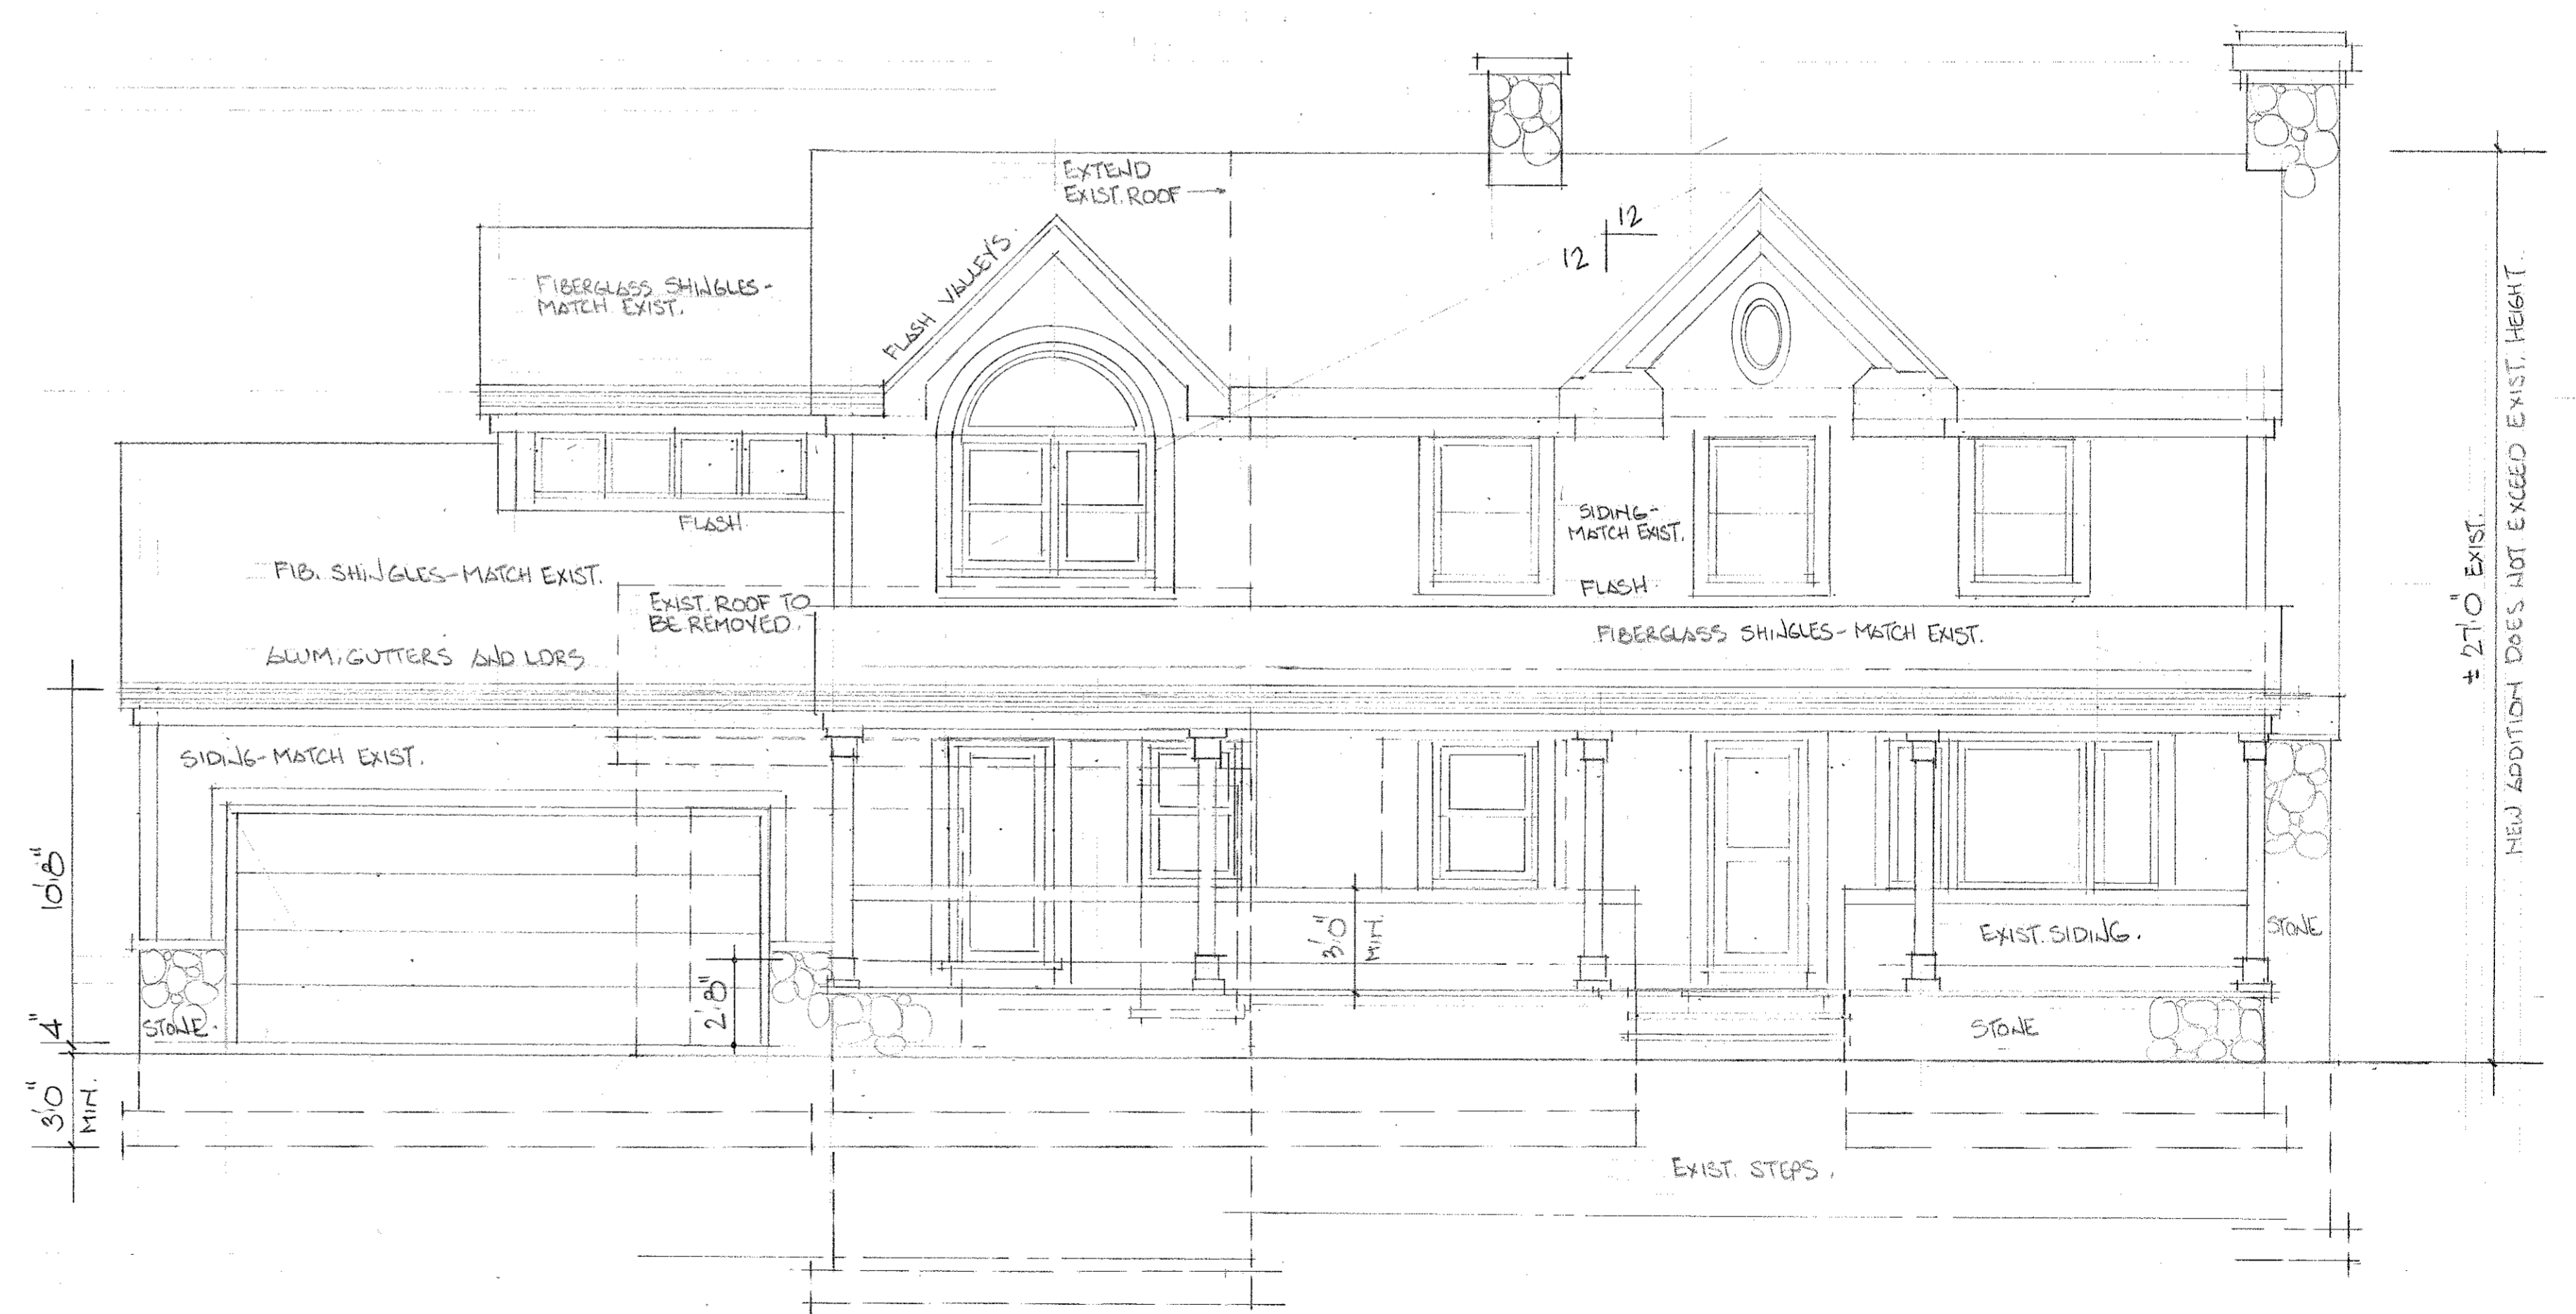

FRONT ELEV
SCALE 1/4"=1'-0"

NEW ADDITION DOES NOT EXCEED EXIST. HEIGHT ± 27'-0" EXIST.

DATE 24 JUNE REVISED 22 OCT.

AN ADDITION TO THE STEPHEN RESIDENCE
WYCKOFF, N J
57 SOYONIA AVE. LOT-49 BLOCK-205

| | | | |
|--------------------|----------------------|----------------------------------|---------------------------------|
| NEW YORK ARCHITECT | NEW JERSEY ARCHITECT | NEW JERSEY PROFESSIONAL ENGINEER | NEW JERSEY PROFESSIONAL PLANNER |
| 9894 | 4697 | 20412 | 1142 |

FRED KLENK
684 Route 208 • Franklin Lakes, N.J. 07417
Phone: 201-848-8844 • Email: FRED@KLENKARCHITECT.COM • Fax: 201-848-9174
ARCHITECT • ENGINEER • PLANNER

| | |
|------|-------|
| JOB | SHEET |
| 8112 | 1 |
| 2021 | OF 4 |