


PROPOSED LANDSCAPE & IRRIGATION PLAN

ELLIE HOMES, LLC

349 VOORHIS AVENUE
 WYCKOFF, NEW JERSEY
 LOT4, BLOCK 316

Existing & Removal

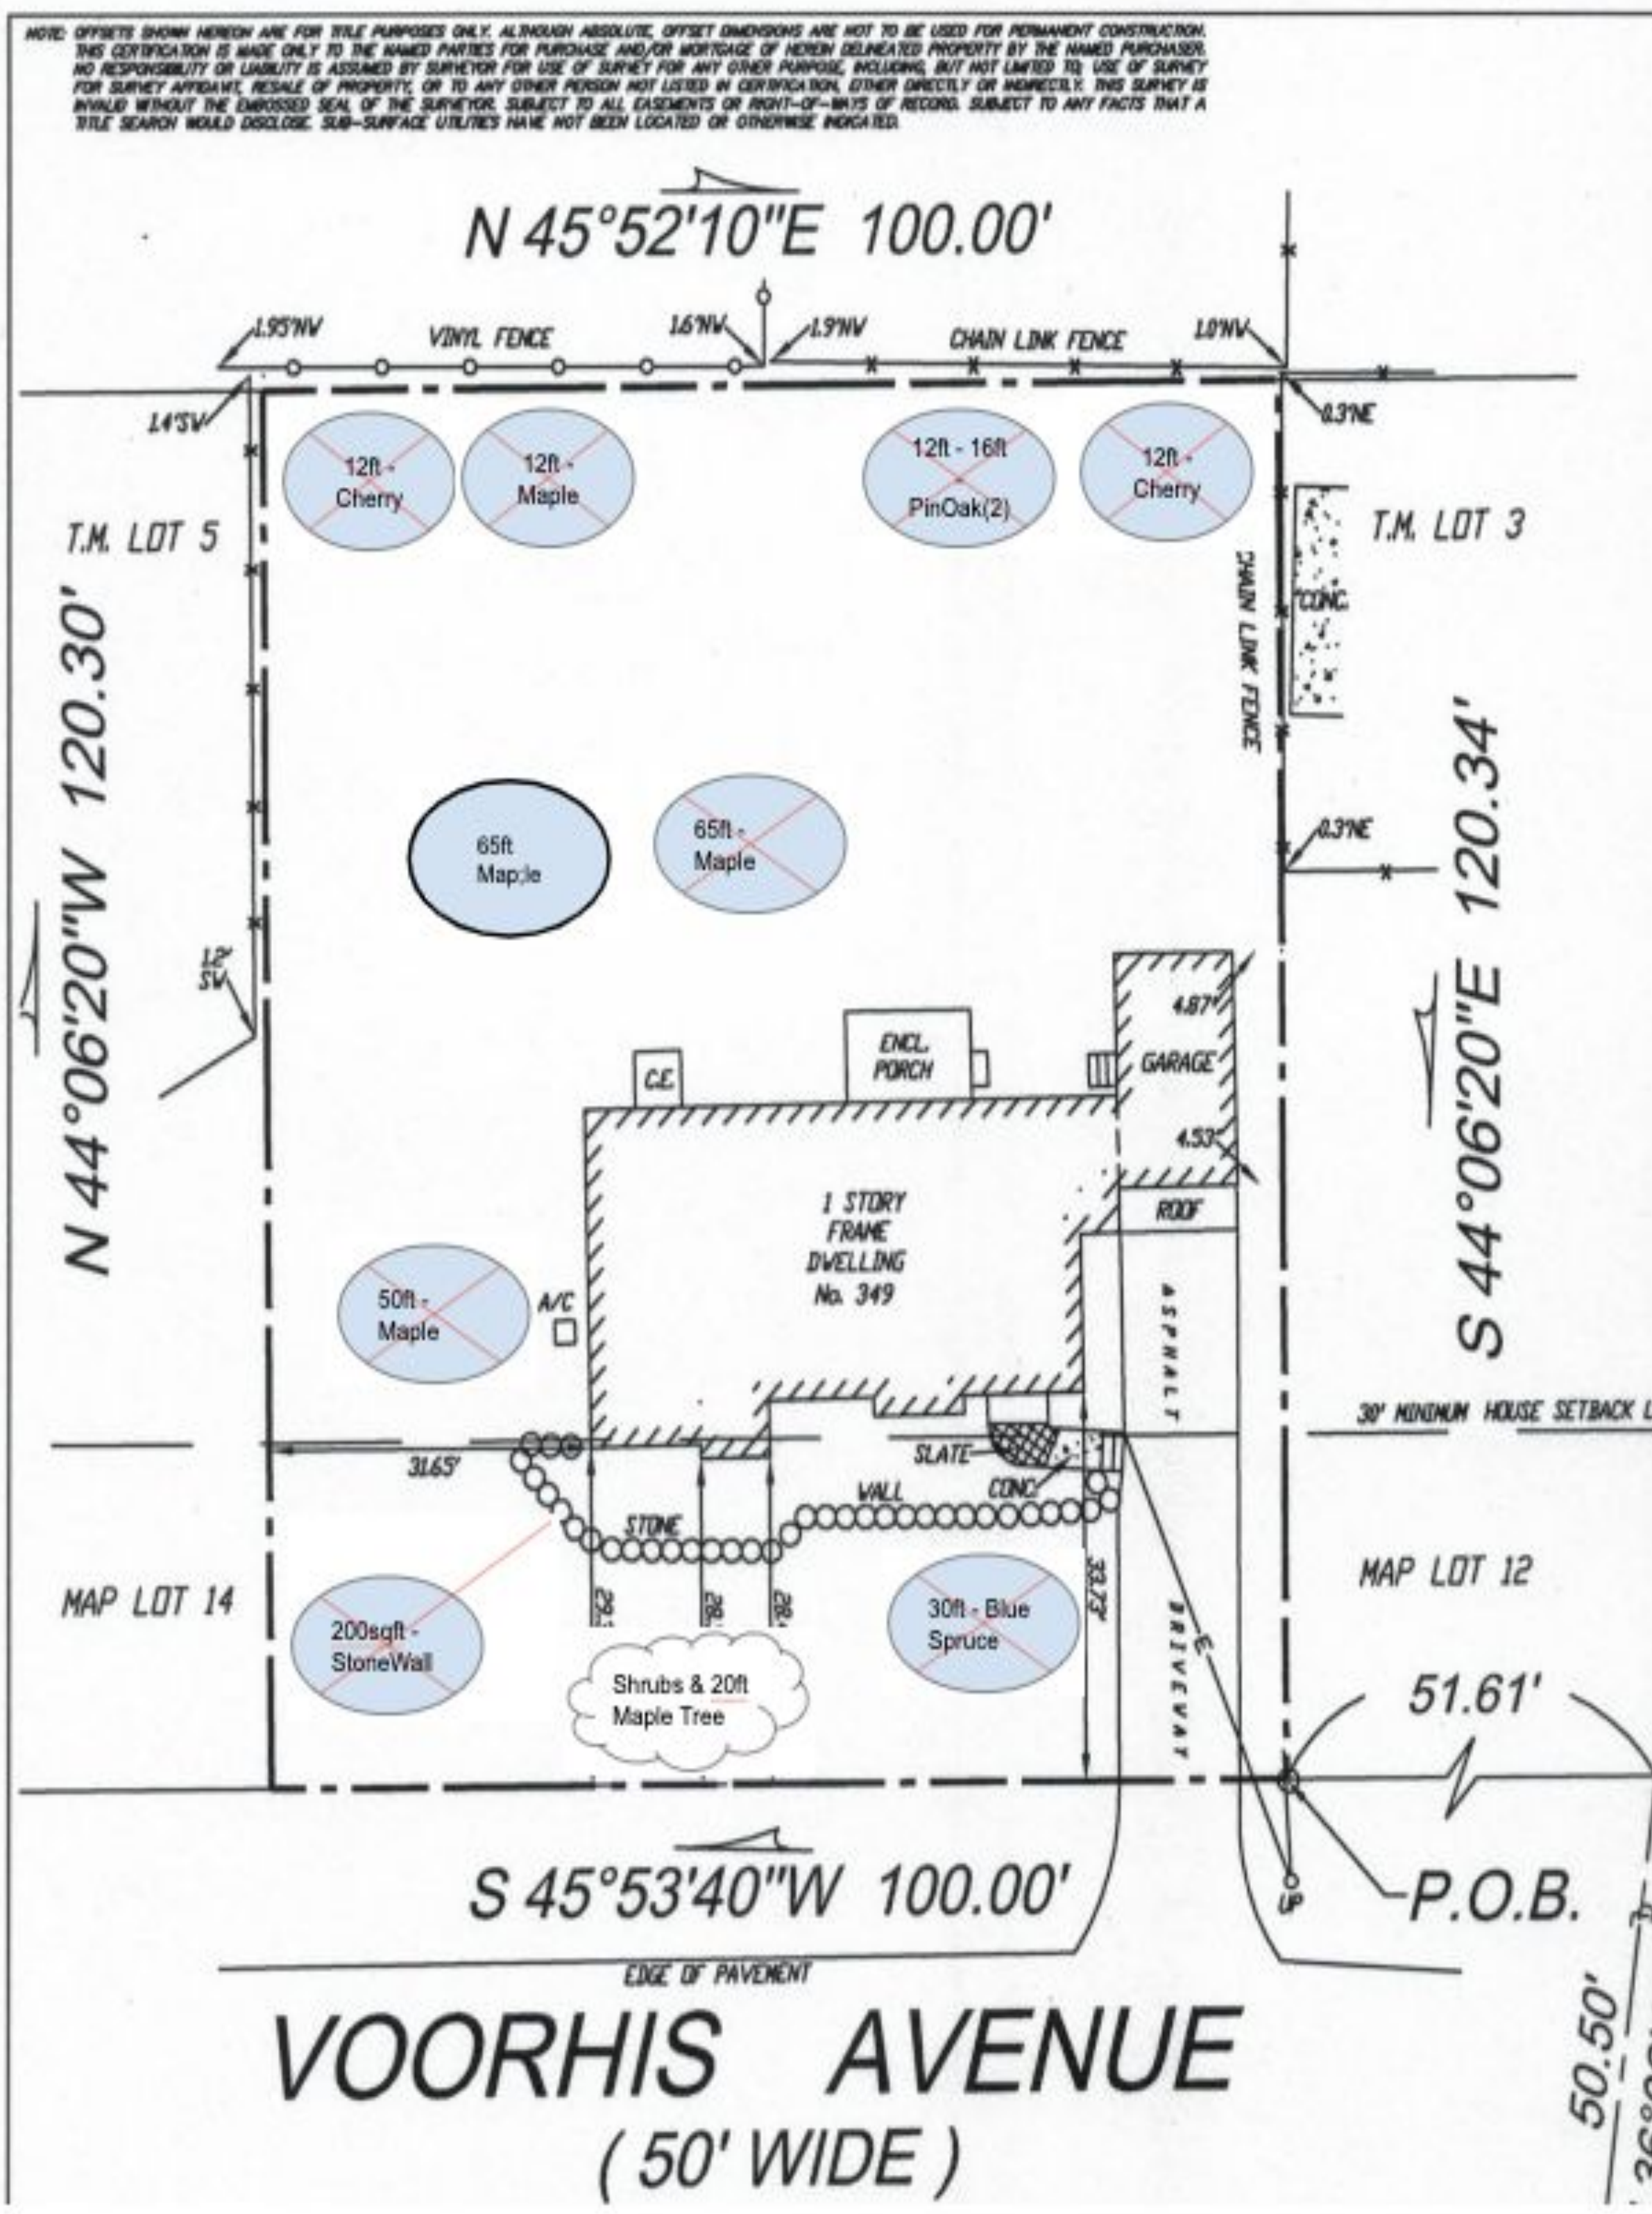

Current Photos



Proposed Landscape & Irrigation Plan

