



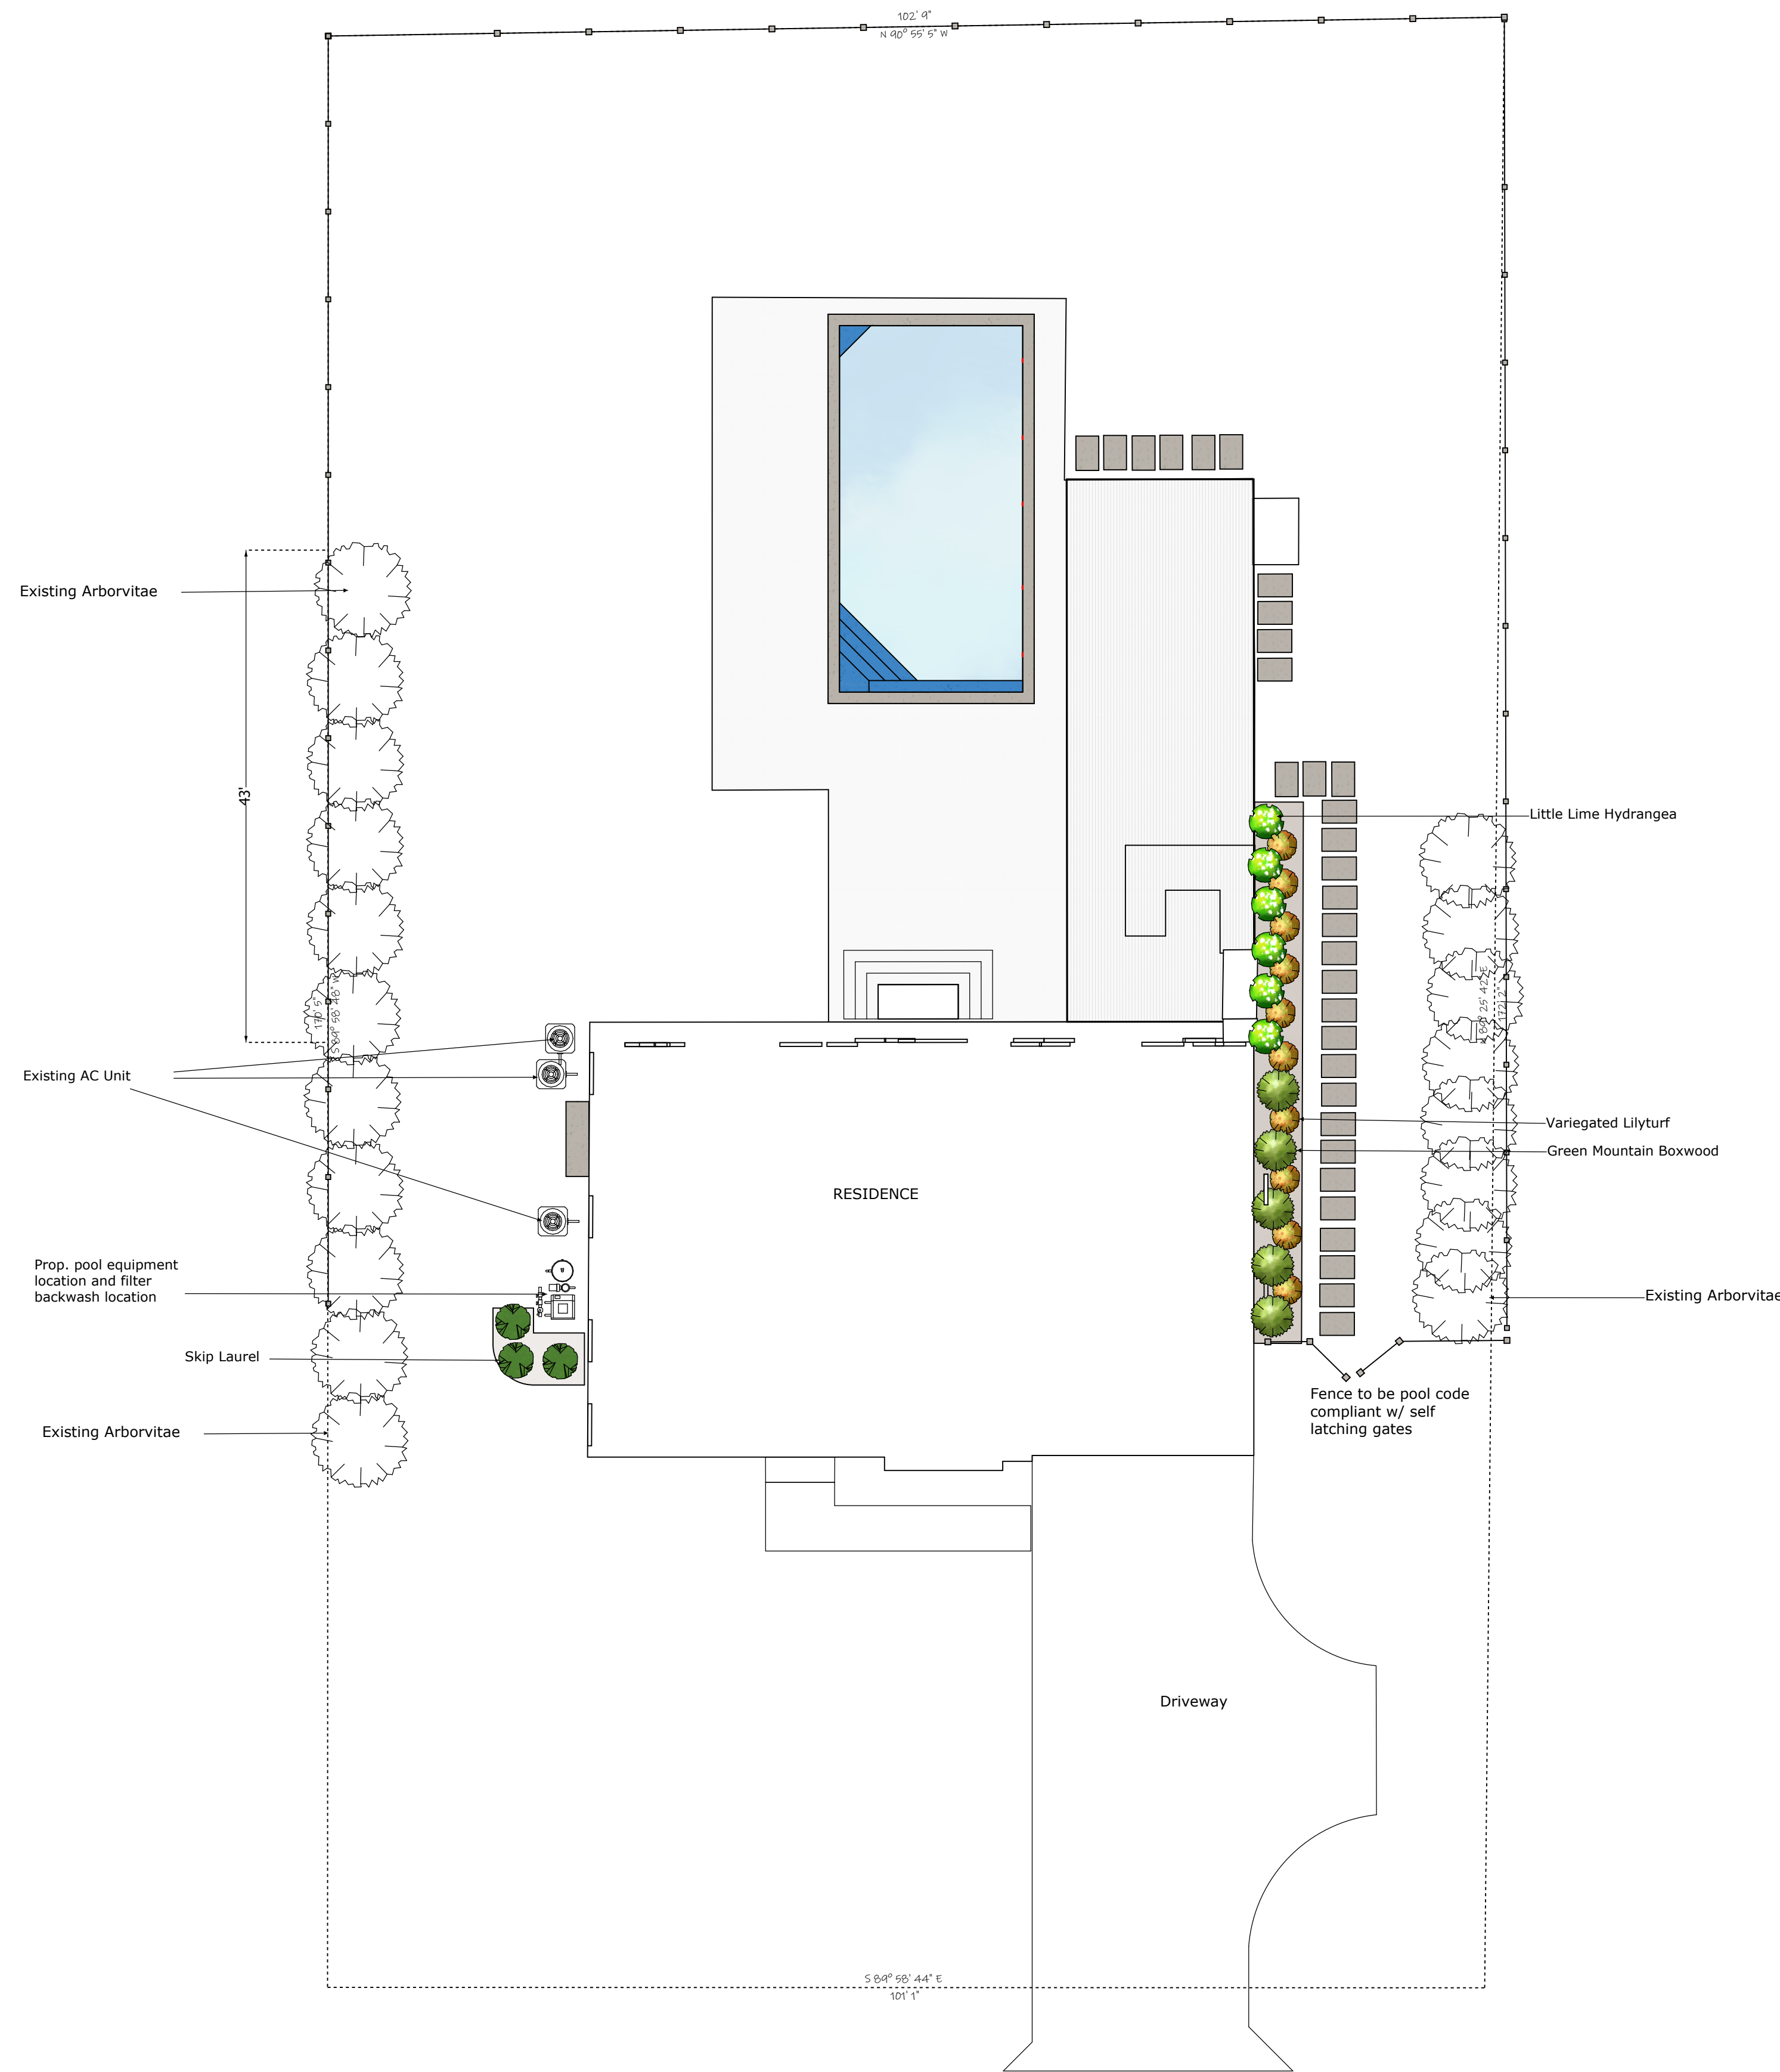


Plant Legend			
Symbol	Qty	Common Name	Container
Groundcovers/Ornamental Grass			
	10	Variegated Lilyturf	1 gallon
Shrubs/Deciduous			
	6	Little Lime Hydrangea	3 gallon
Shrubs/Evergreen			
	3	Skip Laurel	3-4'
	5	Green Mountain Boxwood	18-24"

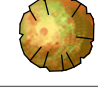

An Innovative Landscape Design Company
For Homeowners and Contractors
3-D Renderings \ 2-D Master Plans \ Plant Design \ Consulting

www.visionscapedesign.com
a: 27 Walker Dr.
Ringwood, NJ 07456
c: 201-887-1594
e: Greg@Visionscapedesign.com

GENERAL NOTES

1. Boundary information taken from survey
2. Existing features located by this office for design purposes only
3. Contractor to verify existing conditions before any work is to begin
4. Plantings are approx. mature sizing in plan and are to be spaced accordingly by installer
5. Some of the existing vegetation depicted is approximated and should be verified in field by the contractor
6. Contractor shall contact "811" prior to digging for utility mark out

REVISIONS

No.	Date	Description

Town Landscape Plan

Date: 7/13/2021
Drawn By: Greg Imhoff
Scale: 1/10" = 1 FT.
Sheet 1 OF 1

PROJECT INFORMATION
GRANO RESIDENCE
178 COTTAG ROAD
WYCKOFF, NJ