


PLUMBING SCHEMATIC
 ALL WORK TO CONFORM TO THE NATIONAL STD PLUMBING CODE
 AND THE NEW JERSEY UNIFORM CONSTRUCTION CODE

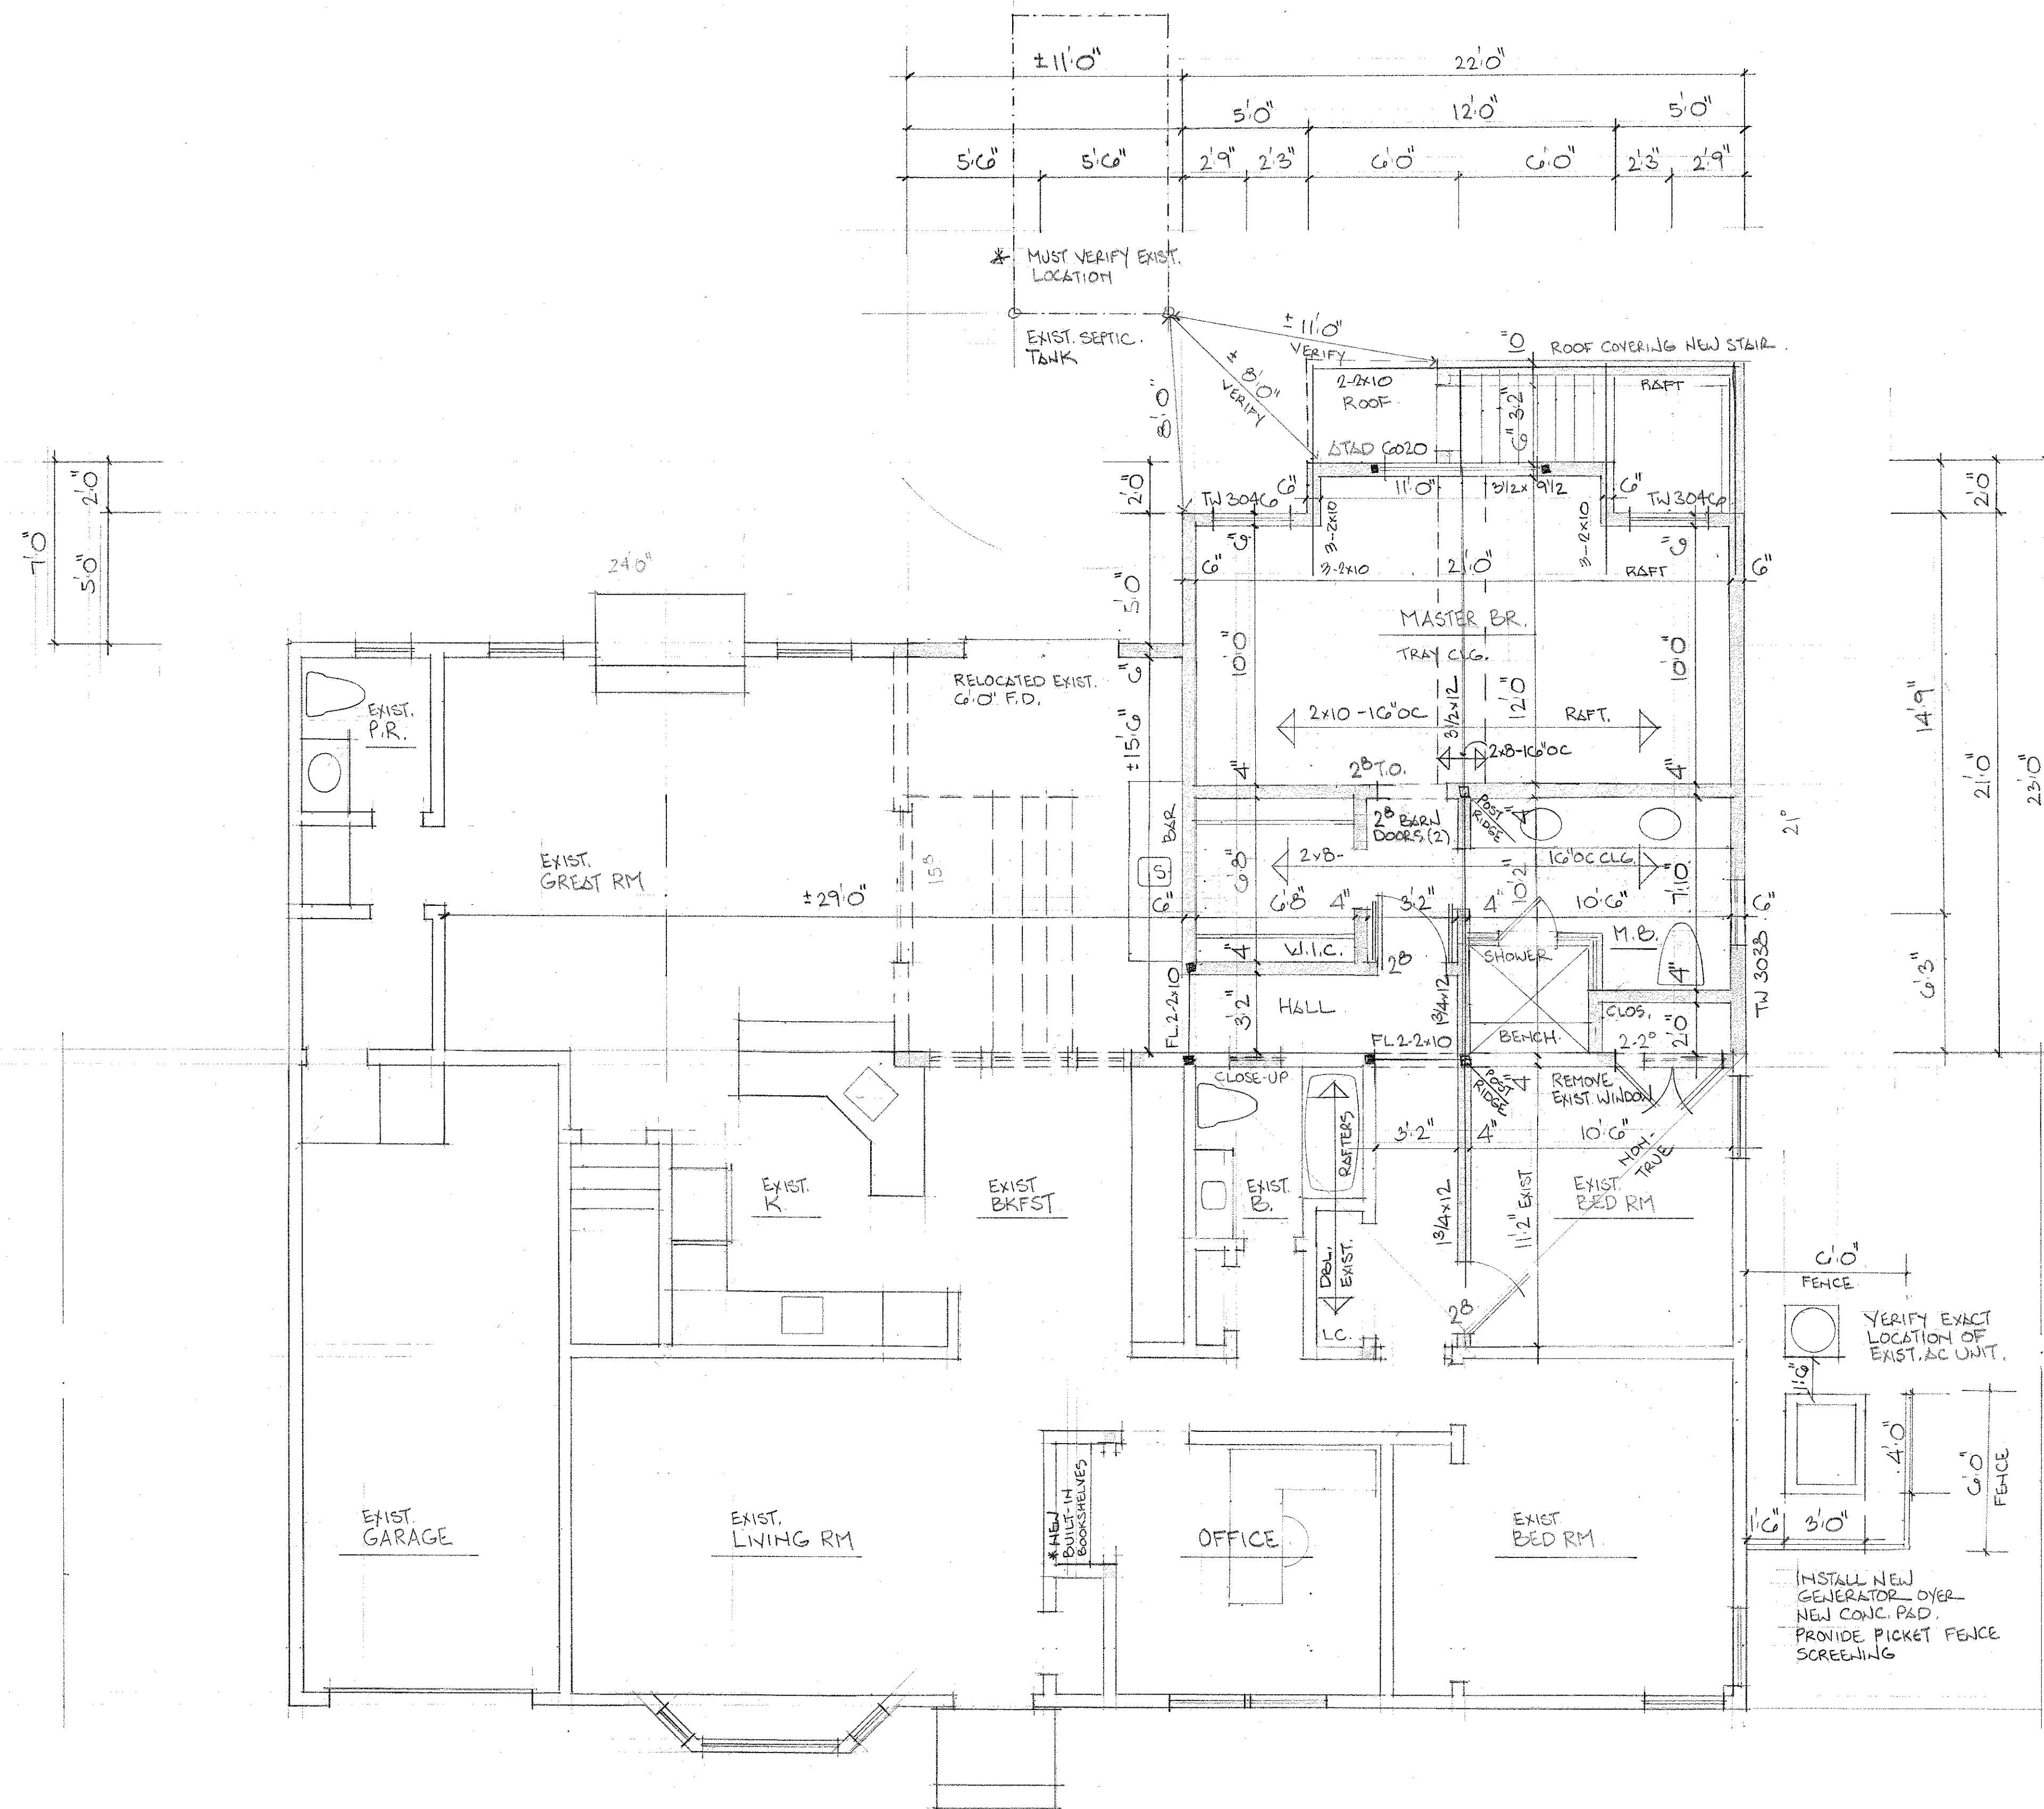

LEGEND

- EXIST. WALL TO REMAIN
- EXIST. WALL TO BE REMOVED
- NEW WALL

FIRST FLOOR

SCALE 1/4" = 1'-0"

EXISTING GARAGE - 286 SQ. FT.
 EXISTING LIVING AREA - 1580 SQ. FT.
 NEW LIVING AREA - 662 SQ. FT.

- INSTALL NEW GENERATOR OVER NEW CONC. PAD.
- PROVIDE PICKET FENCE SCREENING

DATE 3 AUG. REVISED 28 AUG.

NEW YORK ARCHITECT	NEW JERSEY ARCHITECT	NEW JERSEY PROFESSIONAL ENGINEER	NEW JERSEY PROFESSIONAL PLANNER	FRED KLENK 684 Route 208 • Franklin Lakes, N.J. 07417 Phone: 201-848-8844 • Email: FRED@KLENKARCHITECT.COM • Fax: 201-848-9174	JOB 8071	SHEET 3
9894	4697	20412	1142	ARCHITECT • ENGINEER • PLANNER	2020	OF 3