


PROPOSED PLANTING AREAS = 2,318 SQFT  
 LOT SIZE = 24,911 SQFT  
 PROPOSED PLANTING AREA  
 AS PERCENTAGE OF LOT SIZE = 9.3%

KEY QTY.	BOTANICAL NAME	COMMON NAME	SIZE	REMARKS
<b>Ornamental Grasses</b>				
GPA2 24	<i>Pennisetum alopecuroides</i>	Rose Fountain Grass	2 gal.	Fall Flowering
<b>Perennials</b>				
FNF 22	<i>Nepeta fassini</i> 'Walkers Low'	Walker's Low Catmint	1 gal.	Lavender, May-July
<b>Shrubs</b>				
BS24 42	<i>Buxus sempervirens</i>	Common Boxwood	24-30"	Evergreen, Dense
BS30 5	<i>Buxus sempervirens</i>	Common Boxwood	30-36"	Evergreen, Dense
HMS2 21	<i>Hydrangea macrophylla</i> 'Endless'	Endless Summer Hydrangea	24-30"	Pink or Blue Flowers
IMC3 6	<i>Ilex x meserveae</i> 'China Girl'	China Girl Holly	3-4'	
RKN3 9	<i>Rosa</i> 'knock out'	Knock out rose	3 gal.	
SBGF 5	<i>Spiraea x bumalda</i> 'Goldmound'	Goldmound Spirea	18-24"	
VSS4 3	<i>Viburnum</i> 'Summer Snowflake'	Summer Snowflake Viburnum	4-5'	White, flower all summer
<b>Evergreens</b>				
IMA4 4	<i>Ilex x aquipernyi</i> 'Dragon Lady'	Dragon Lady Holly	4-5'	
PO7 1	<i>Picea omonika</i>	Serbian Spruce	7-8'	
TP8 6	<i>Thuja plicata</i>	Green Giant Arborvitae	8-10'	
<b>Ornamental Trees</b>				
CK7 1	<i>Cornus kousa</i>	Kousa Dogwood	7-8'	White, June
POO2 3	<i>Prunus serrulata</i> 'Okame'	Okame Cherry	2.5'-3'	cal. Pink, April

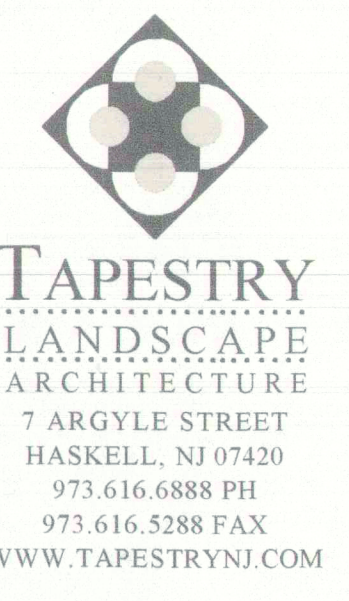

RICHARD J. ZIMMER, LANDSCAPE ARCHITECT  
NJLPA NO. AS00824 NYRLA NO. 00265

*Handwritten signature*

REVISIONS:

**THE  
TURNAMIAN  
RESIDENCE**  
630 MOUNTAIN AVE  
WYCKOFF, NJ 07481

LOT : 29 BLOCK : 391

DRAWING:  
**LANDSCAPE PLAN**

SCALE: AS NOTED

DATE: 3.10.20

DRAWN BY: DS

DRAWING NO.: 1 OF 1

